


1 DEMOLITION FLOOR PLAN - LEVEL 1 - OVERALL
SCALE 1/8" = 1'-0"




2 PROPOSED FLOOR PLAN - LEVEL 1 - OVERALL
SCALE 1/8" = 1'-0"

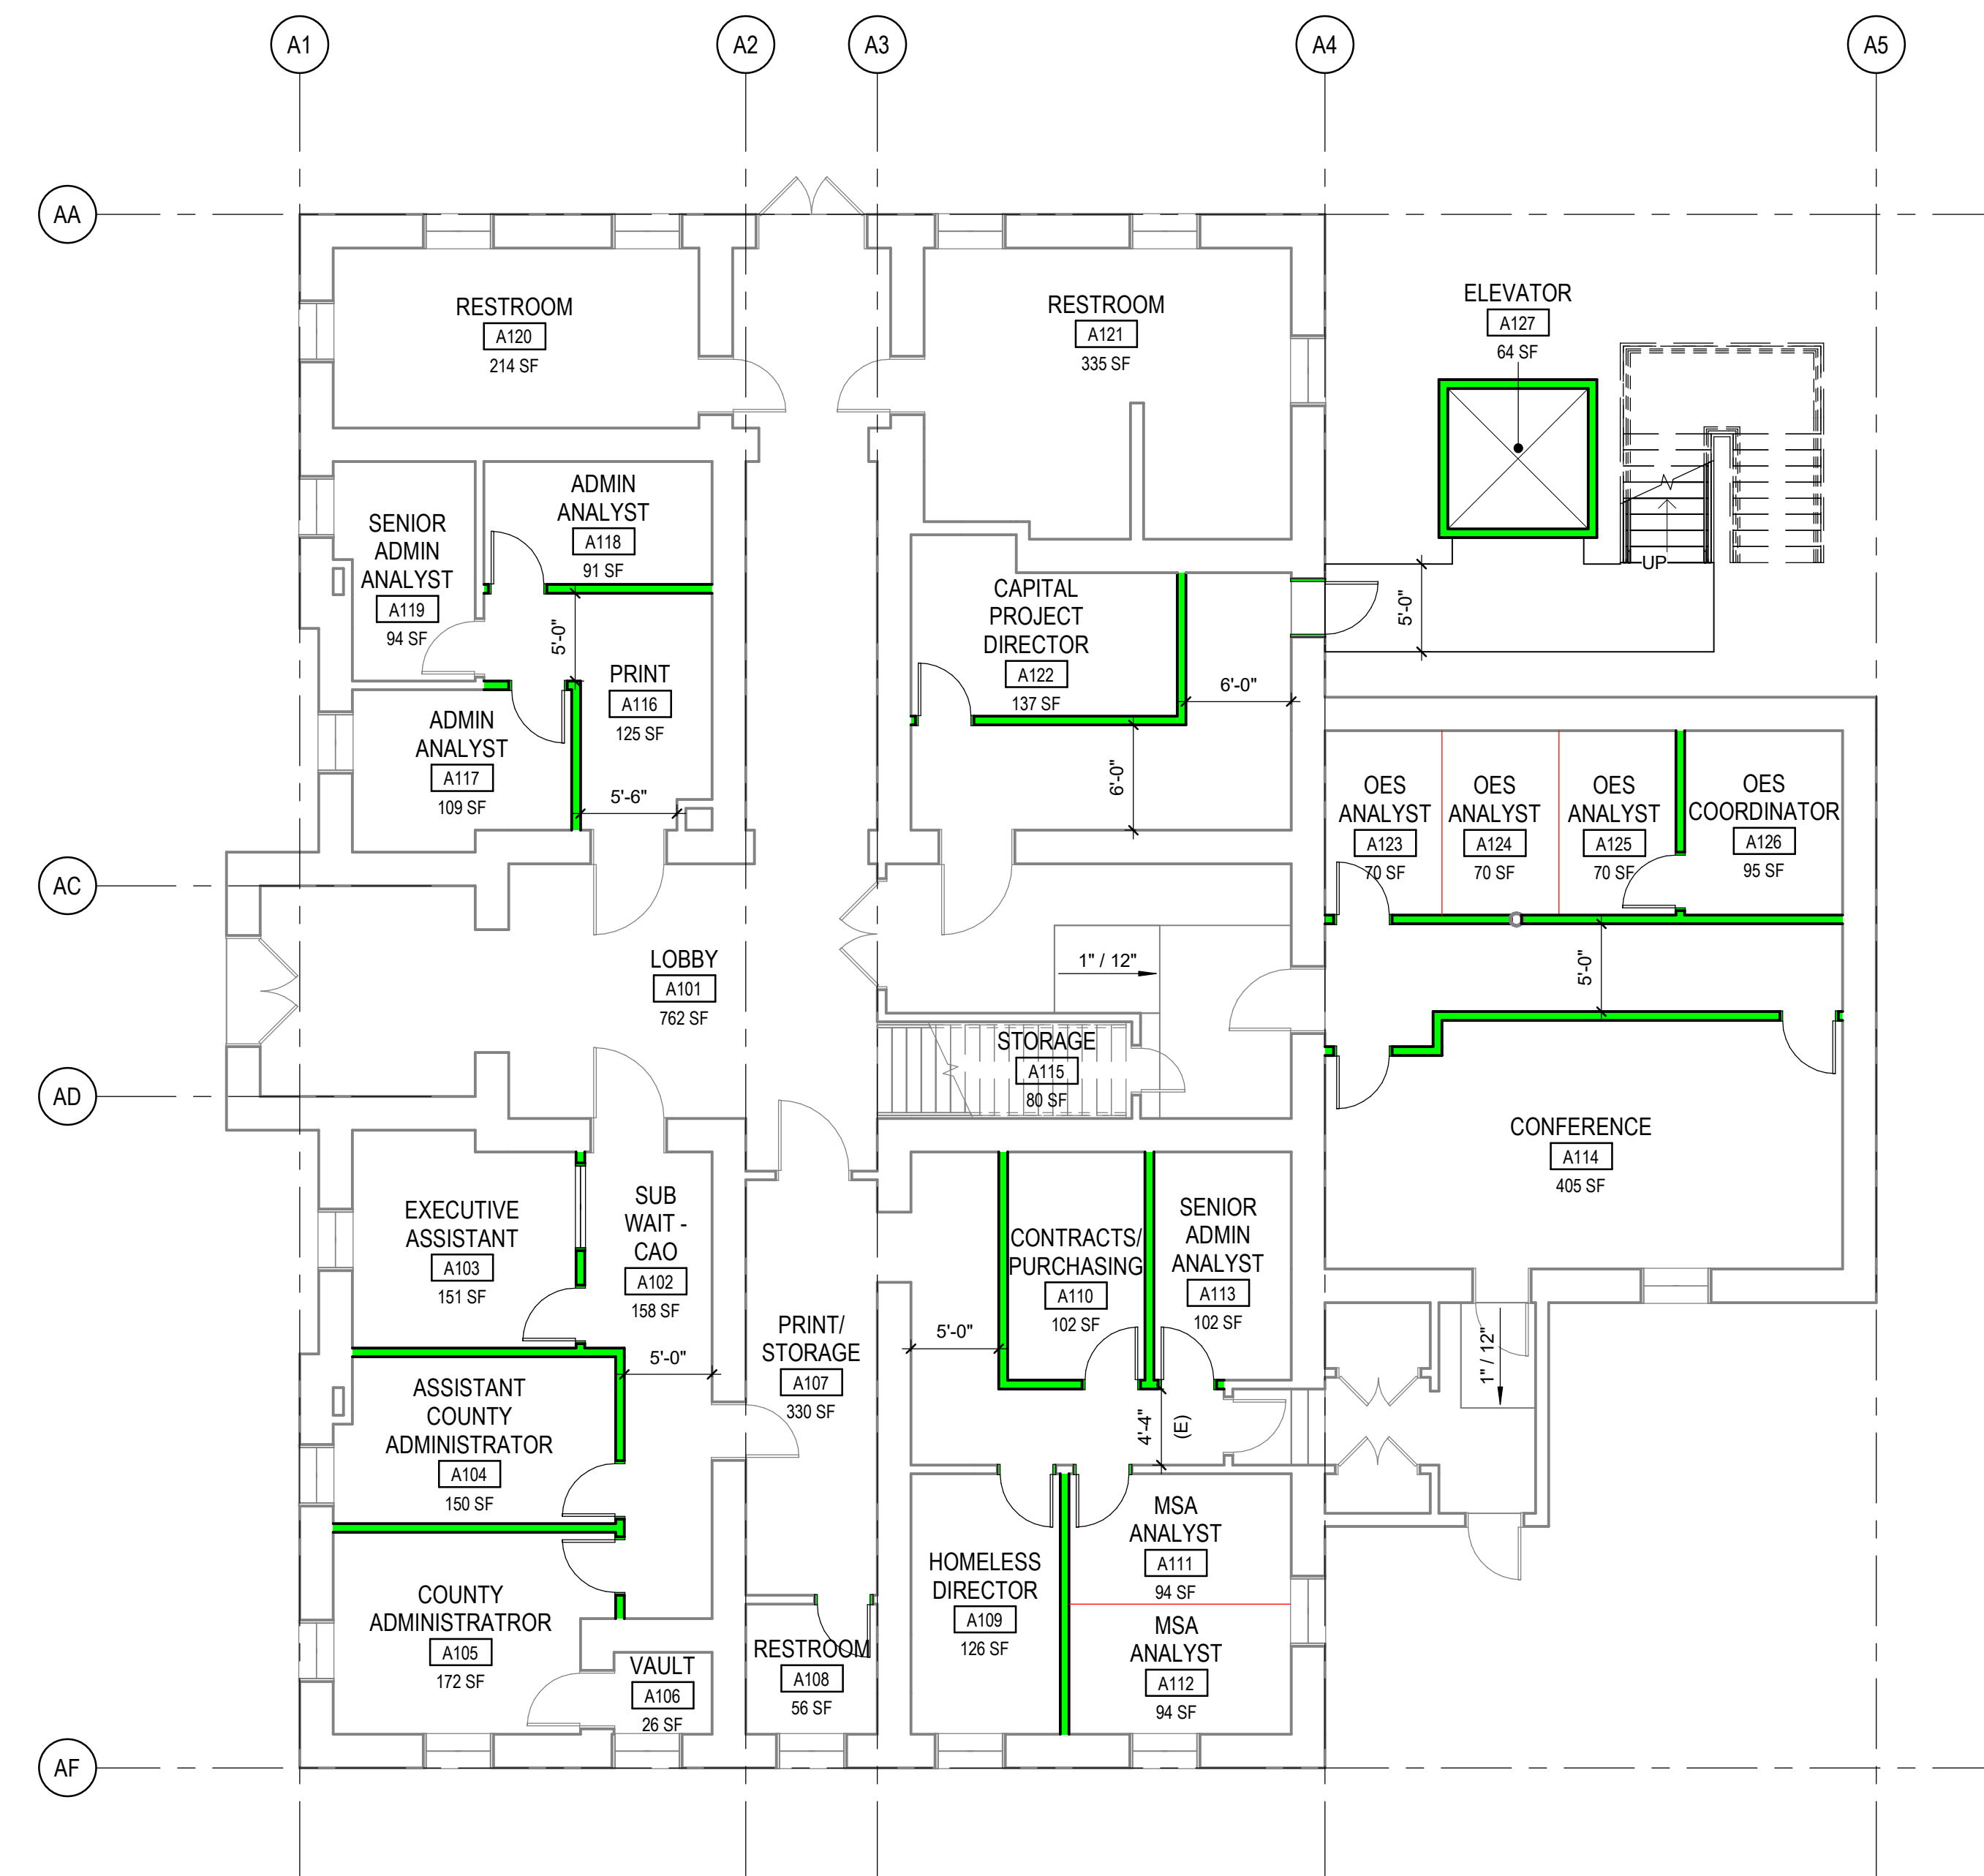


FLOOR PLAN LEGEND	
	EXISTING WALL
	EXISTING DOOR
	EXISTING WINDOW
	DEMOLISHED WALL
	DEMOLISHED DOOR
	DEMOLISHED WINDOW
	NEW WALL
	NEW DOOR
	NEW WINDOW

YANEY COURTHOUSE - LEVEL 1 FLOOR PLAN

TUOLUMNE TCARDS - YANEY AVE HISTORIC COURT HOUSE FEBRUARY 27, 2023

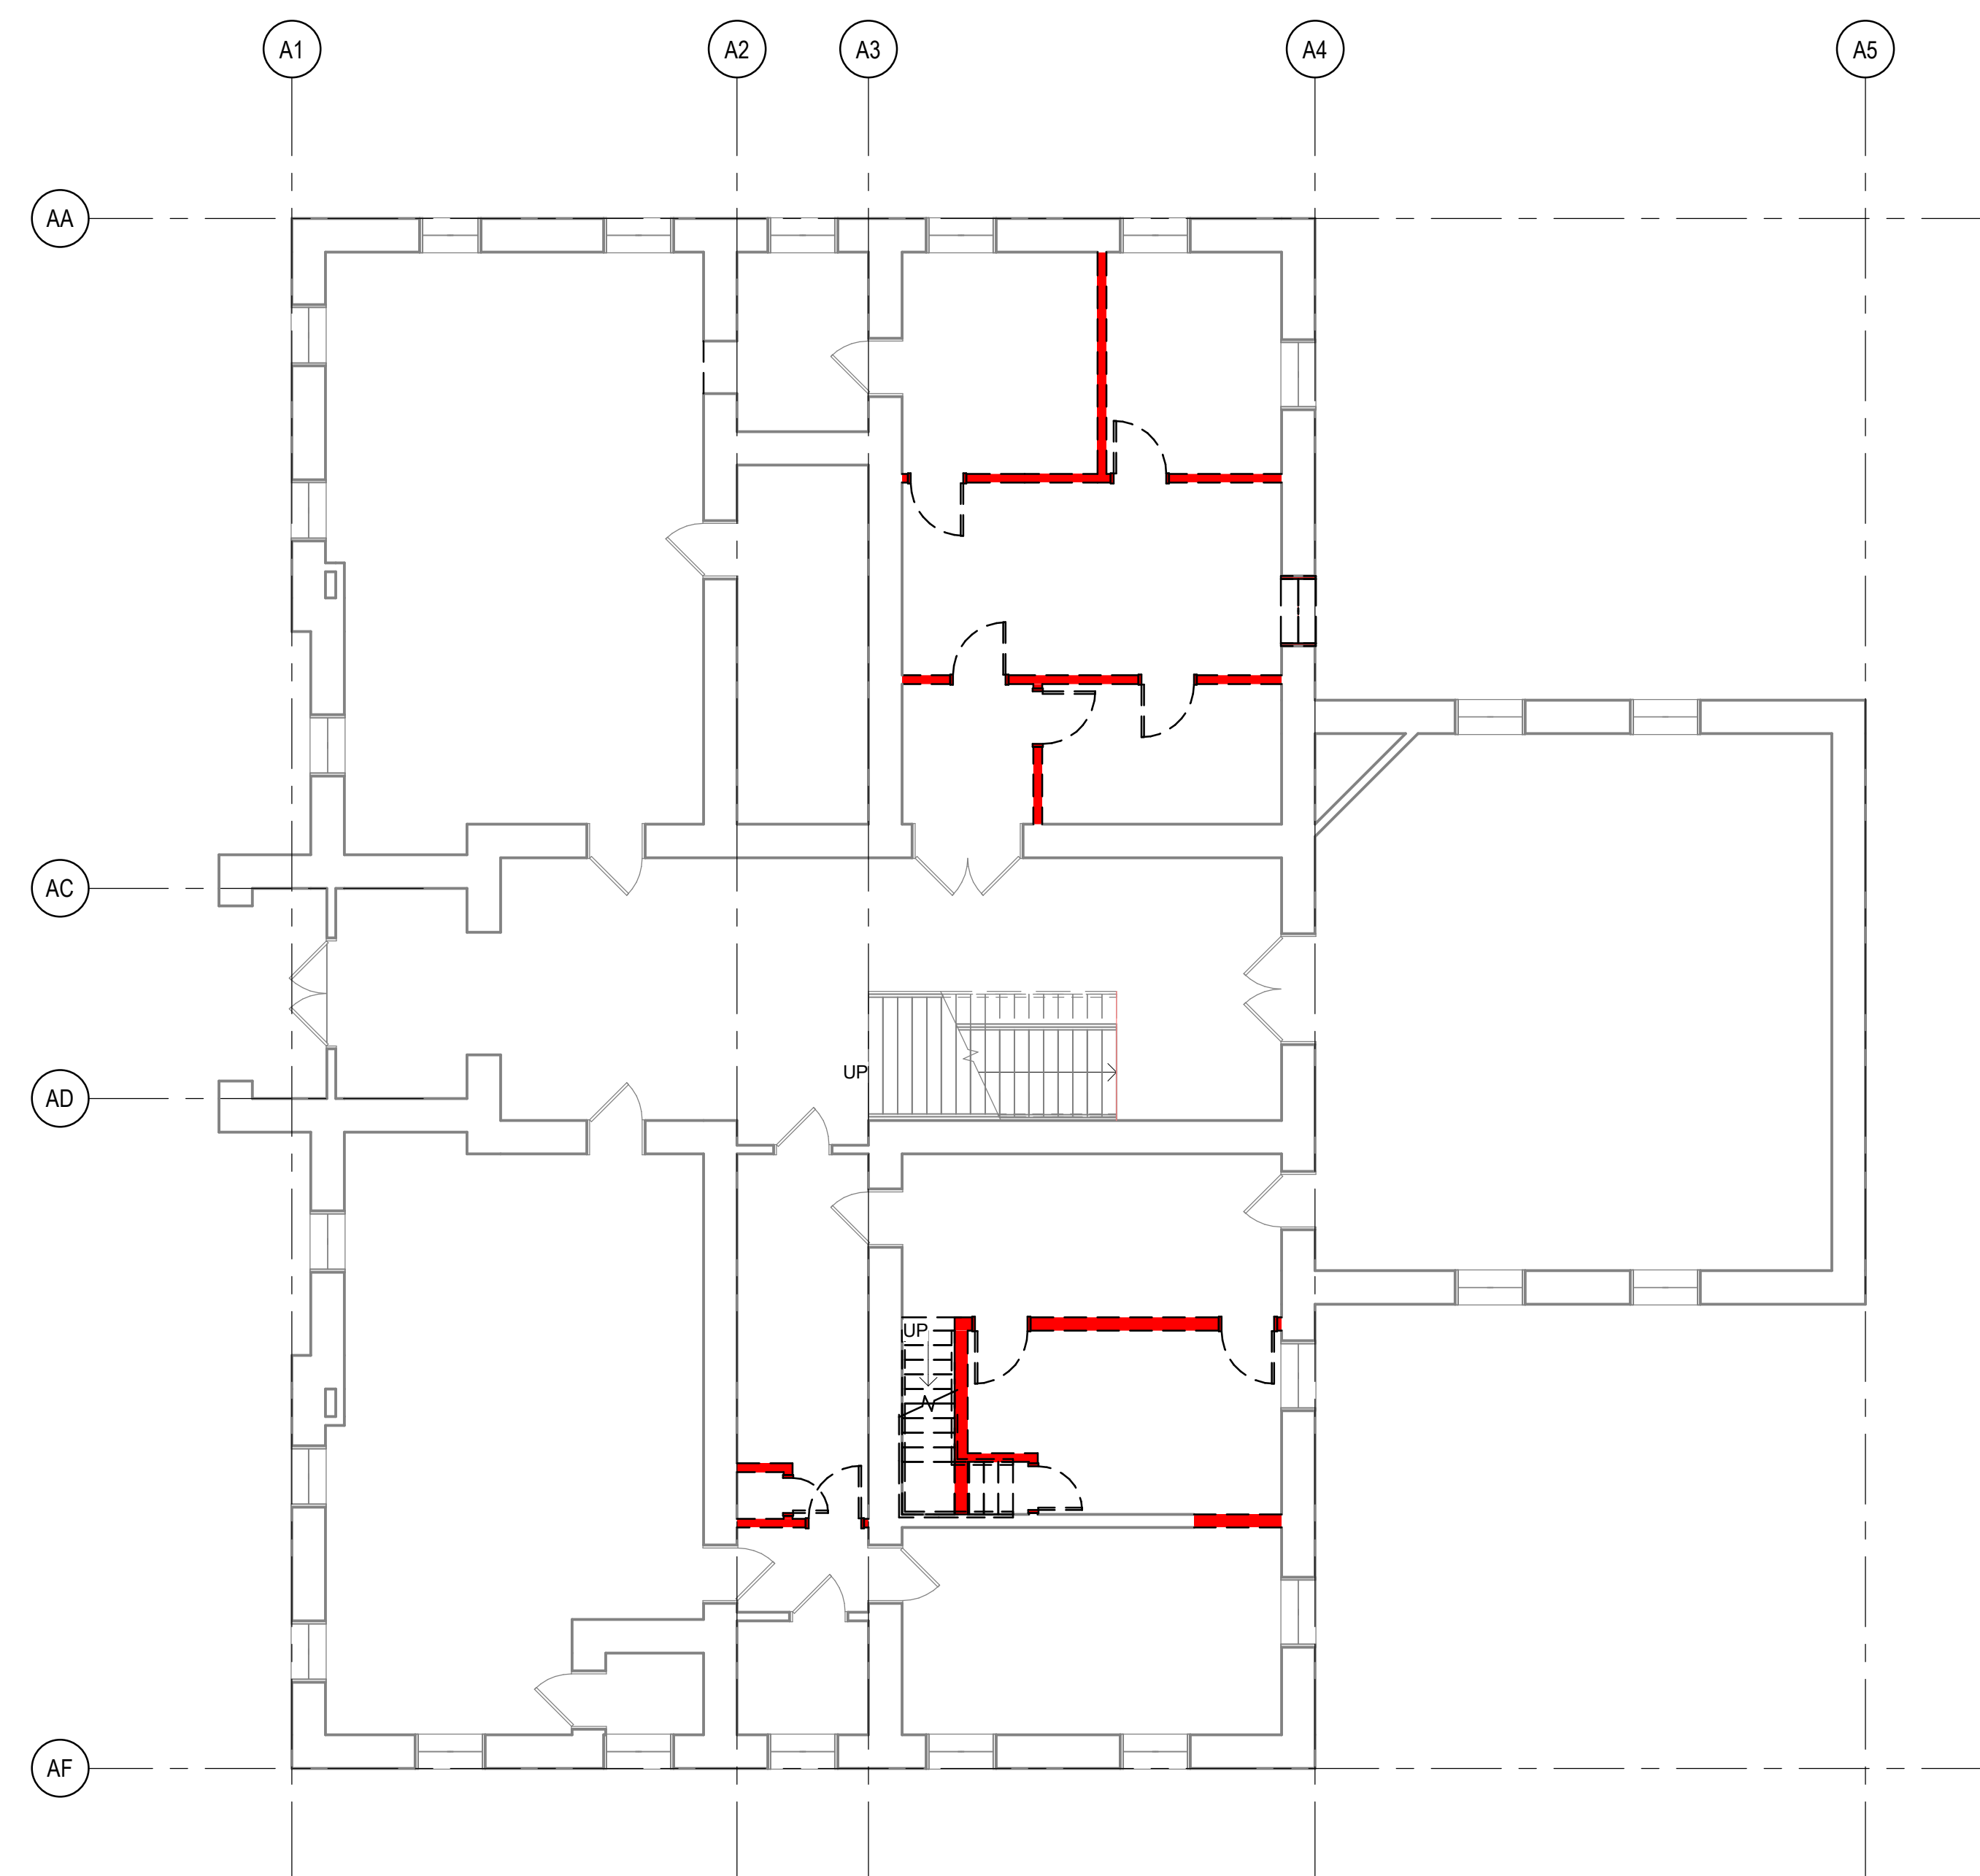

1 DEMOLITION FLOOR PLAN - LEVEL 2 - OVERALL
SCALE 1/8" = 1'-0"

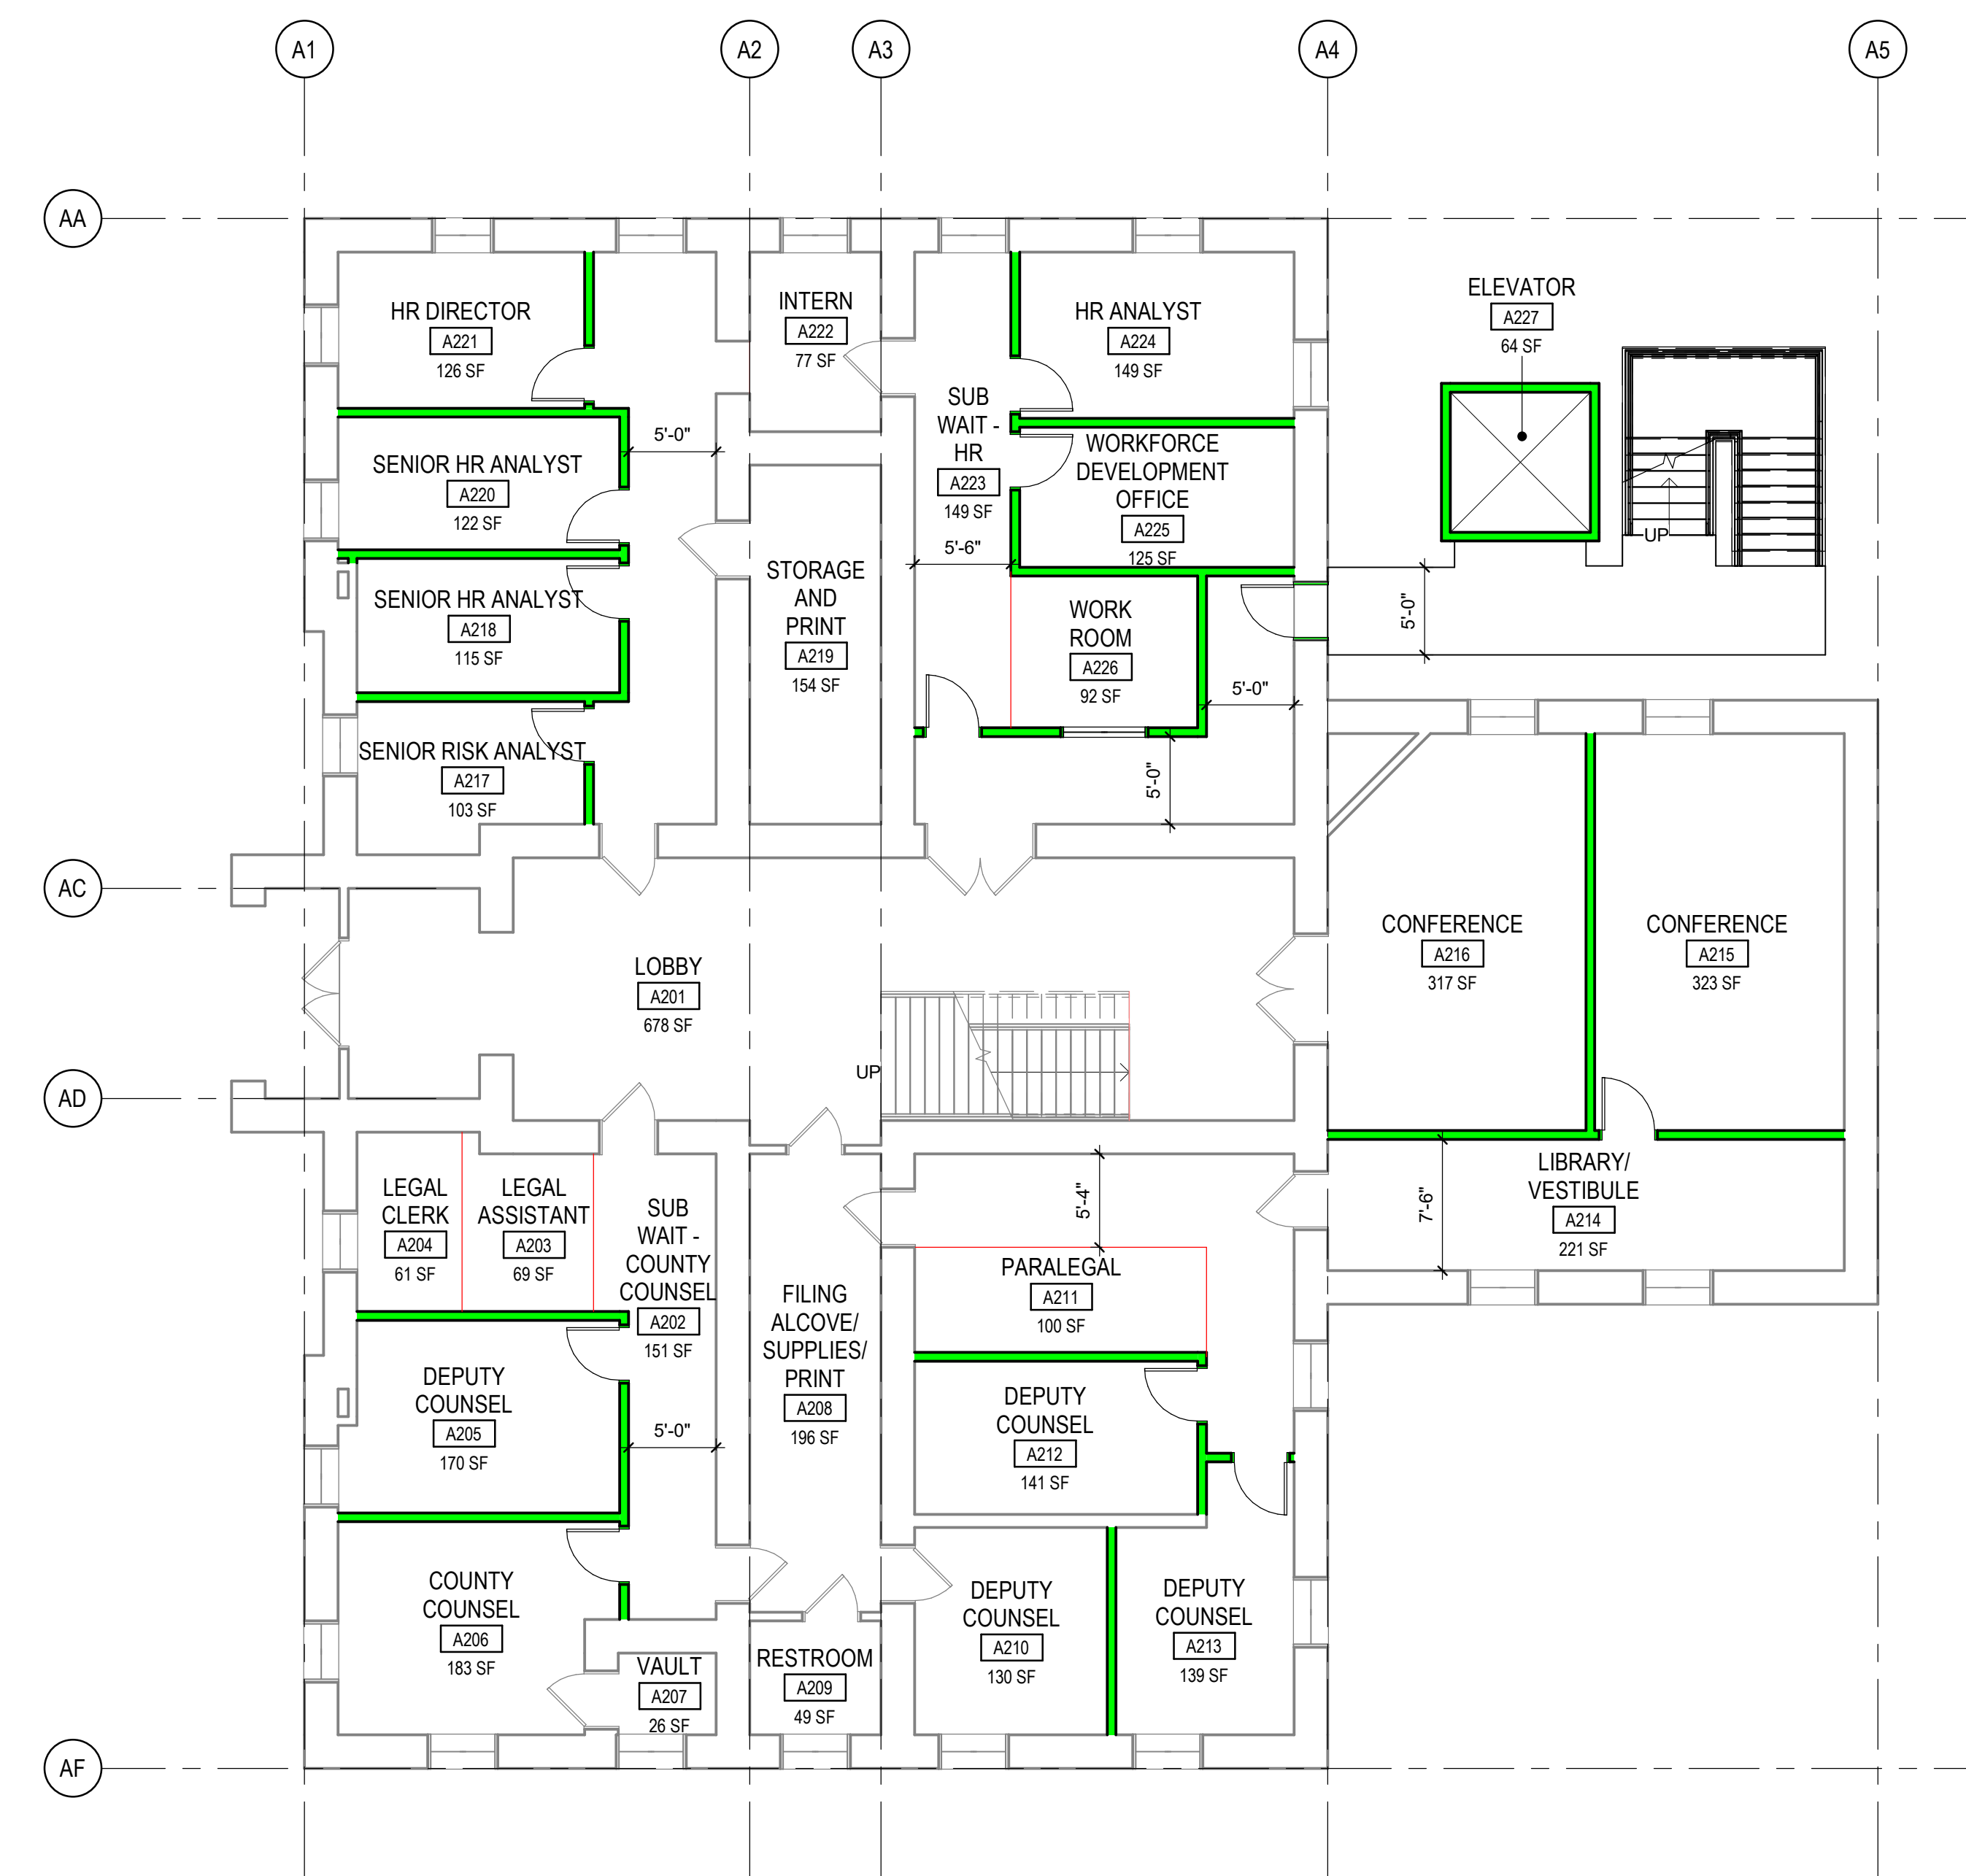


2 PROPOSED FLOOR PLAN - LEVEL 2 - OVERALL
SCALE 1/8" = 1'-0"




FLOOR PLAN LEGEND	
	EXISTING WALL
	EXISTING DOOR
	EXISTING WINDOW
	DEMOLISHED WALL
	DEMOLISHED DOOR
	DEMOLISHED WINDOW
	NEW WALL
	NEW DOOR
	NEW WINDOW

YANEY COURTHOUSE - LEVEL 2 FLOOR PLAN

TUOLUMNE TCARDS - YANEY AVE HISTORIC COURT HOUSE FEBRUARY 27, 2023

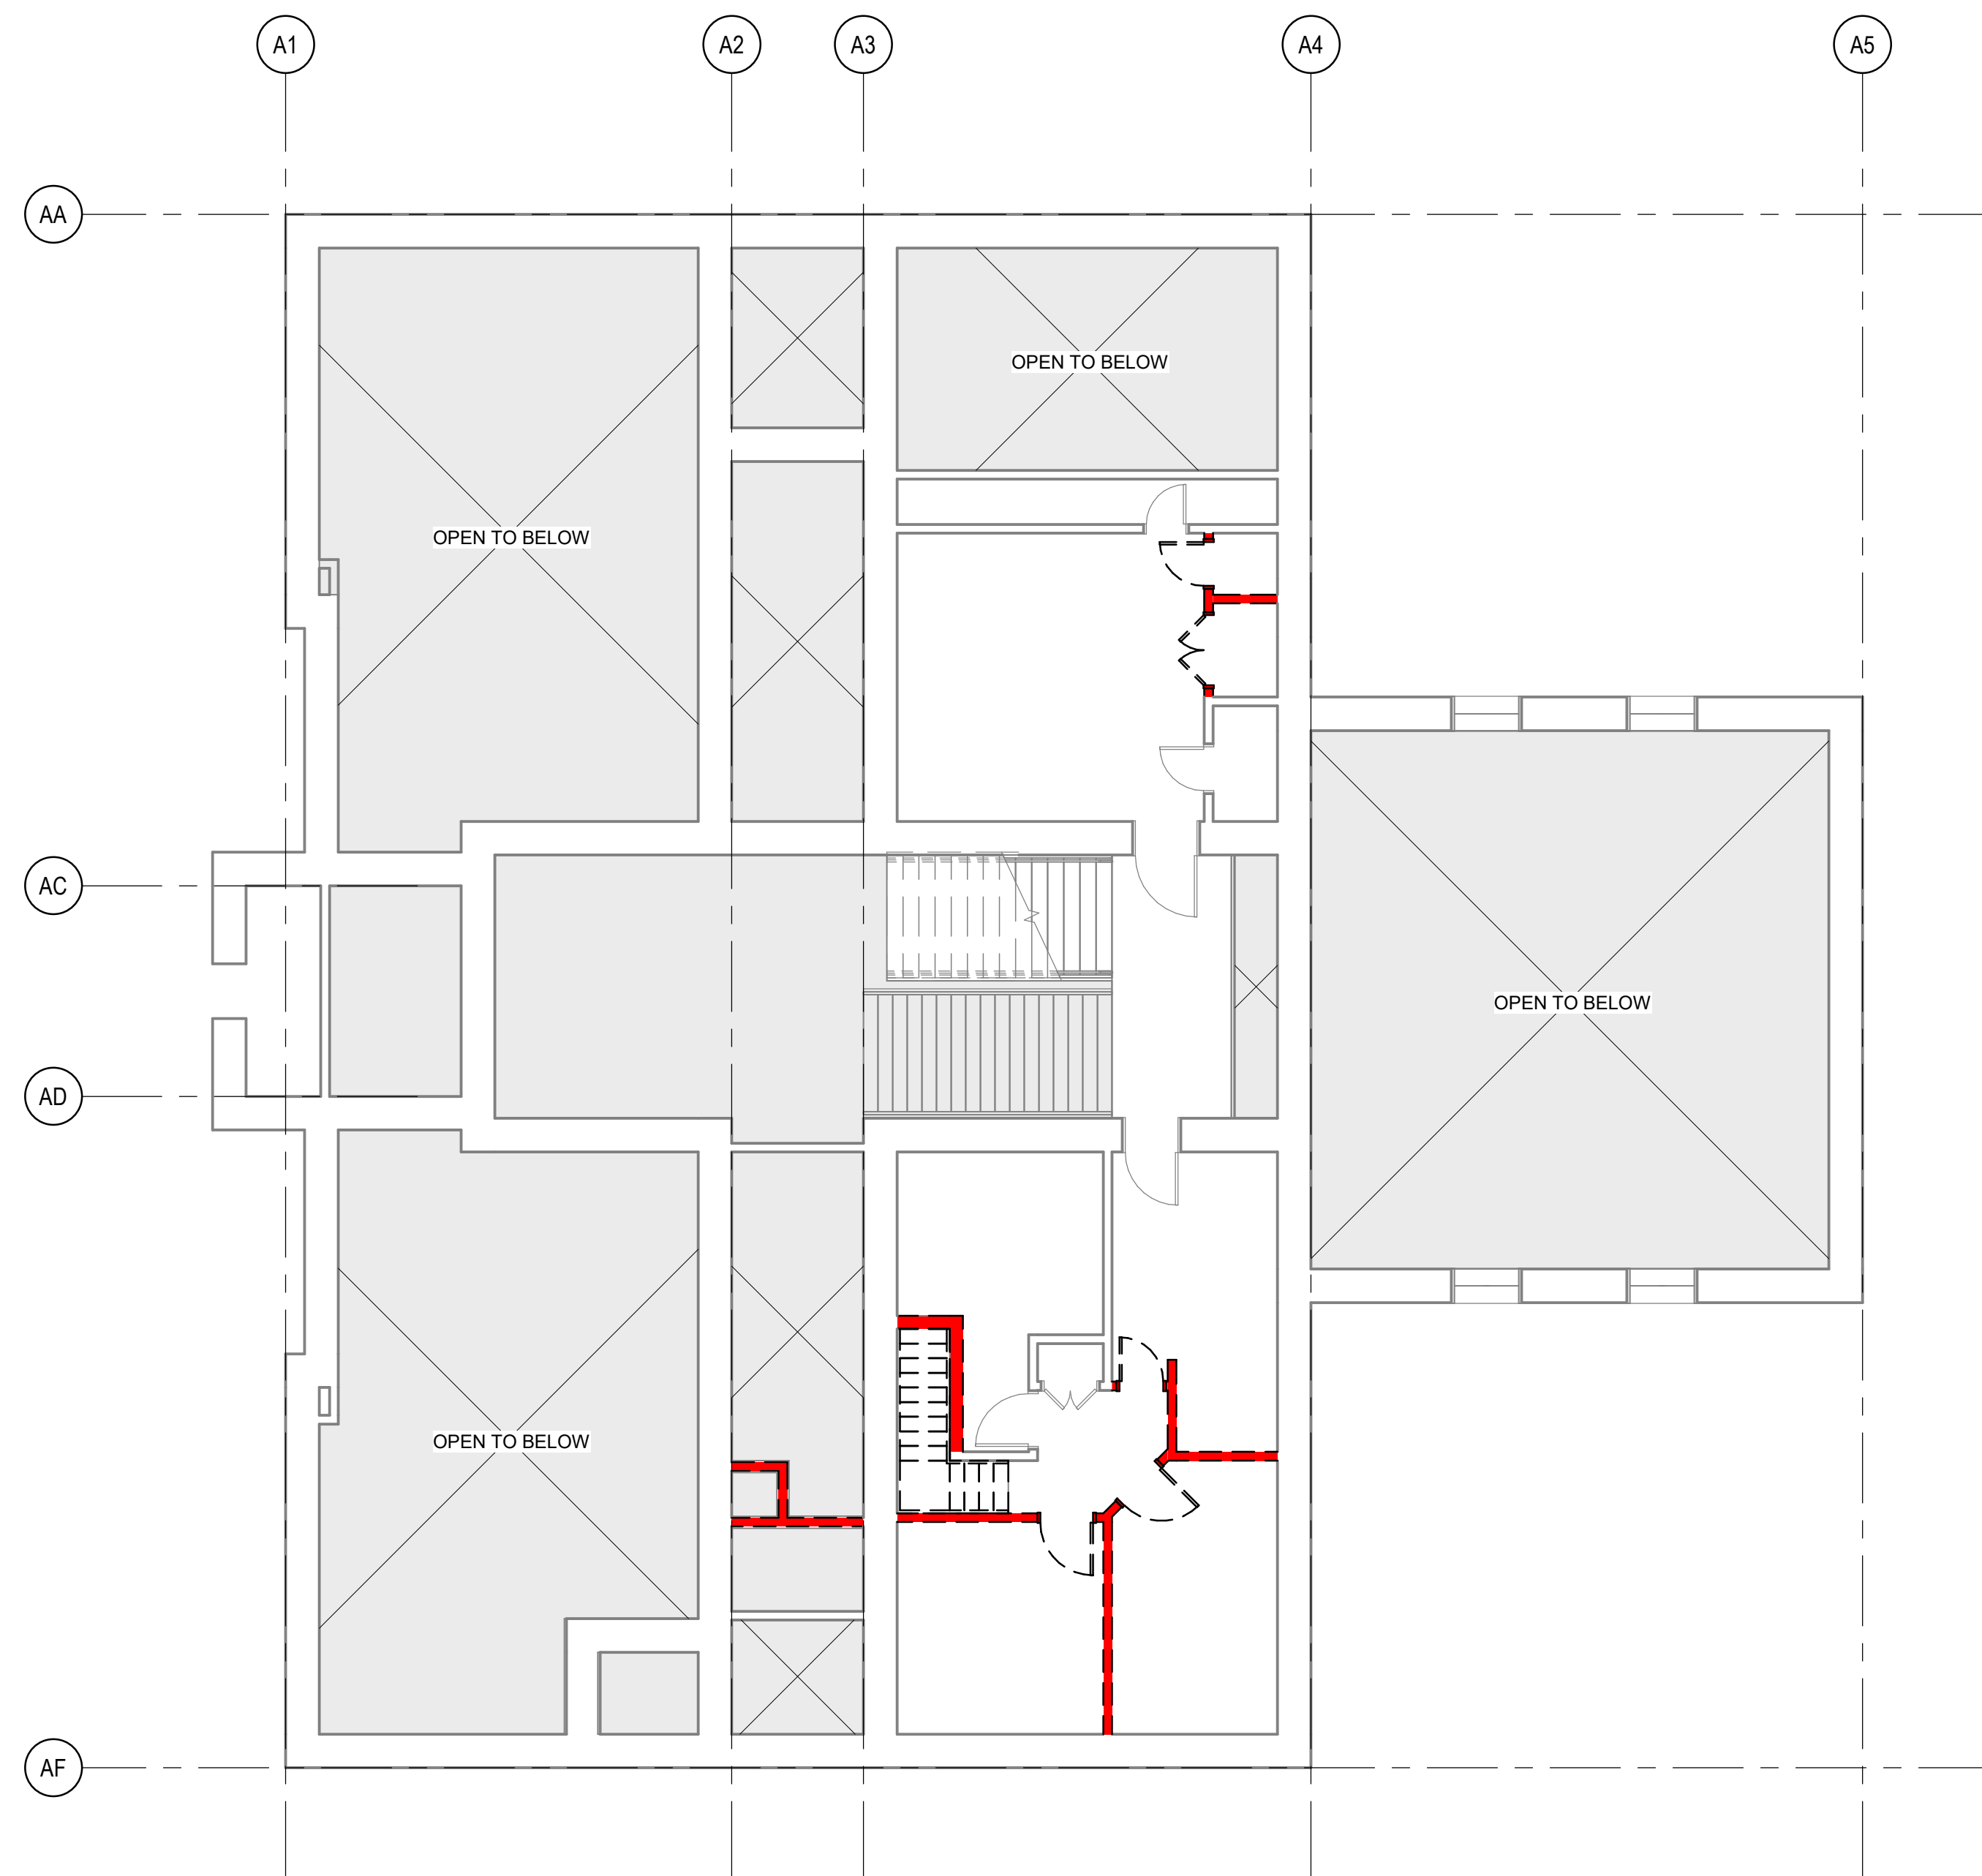

1 DEMOLITION FLOOR PLAN - MEZZANINE OVERALL
SCALE: 1/8" = 1'-0"

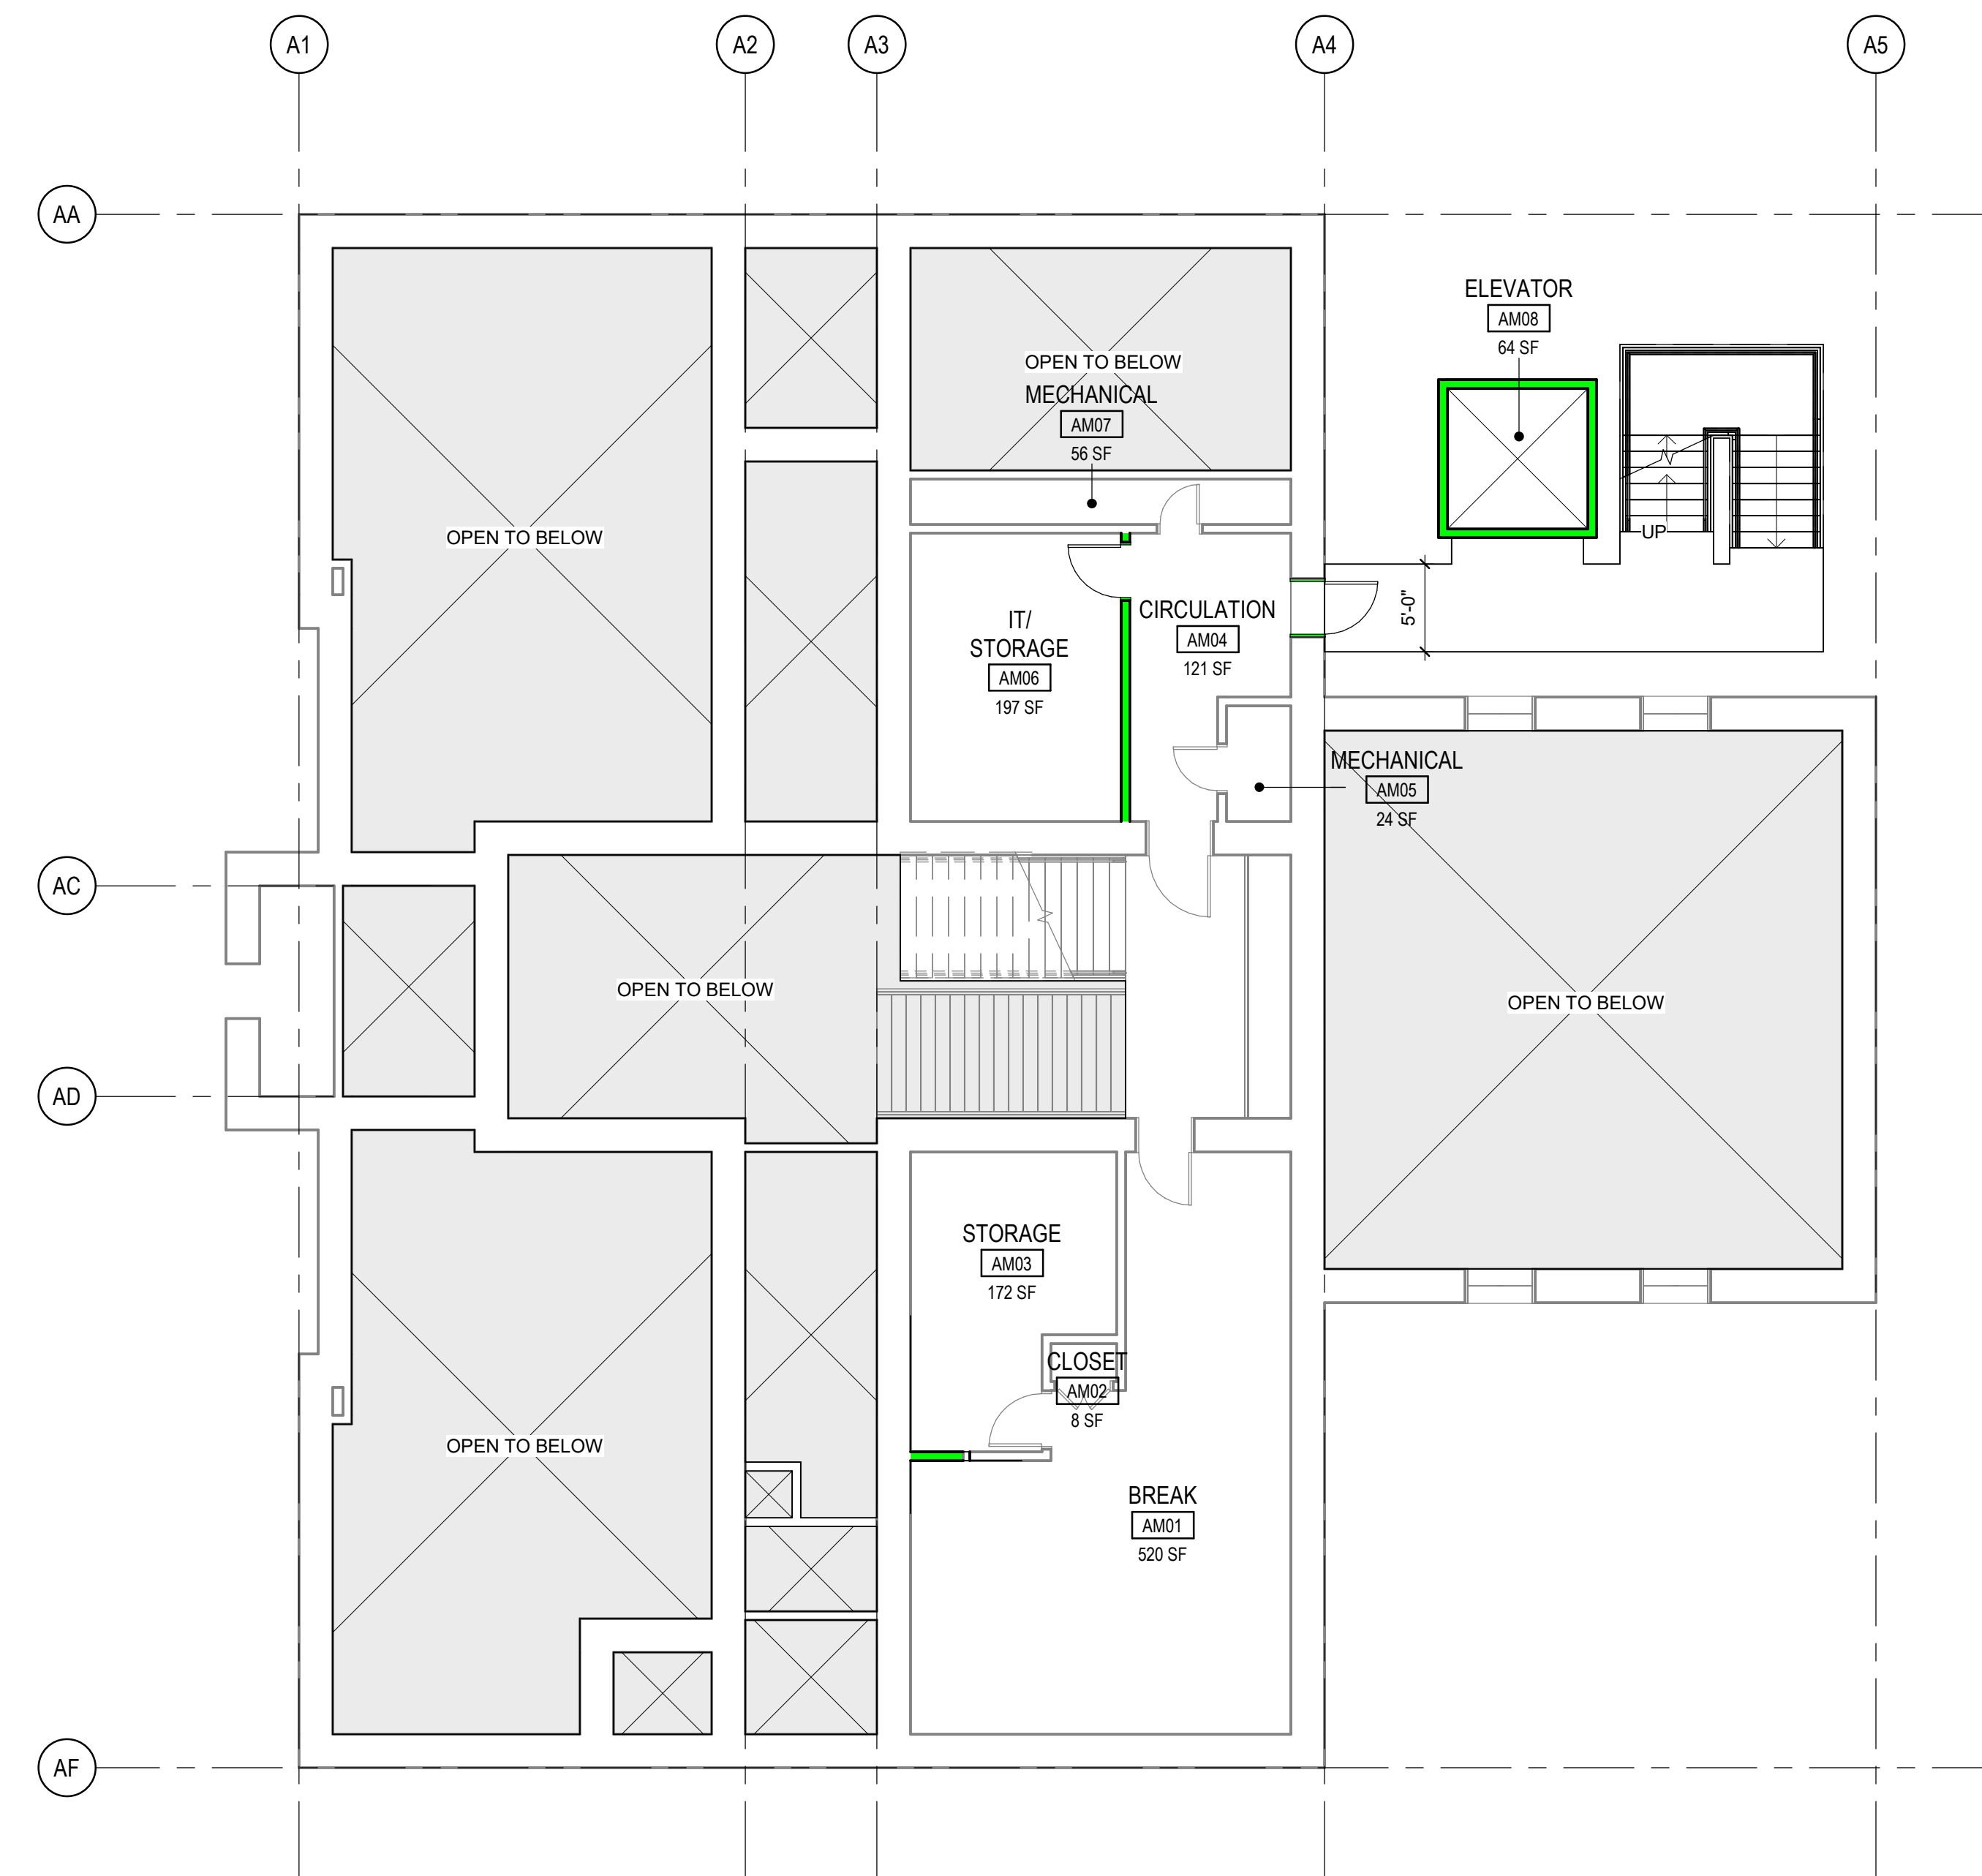


2 PROPOSED FLOOR PLAN - MEZZANINE - OVERALL
SCALE: 1/8" = 1'-0"


FLOOR PLAN LEGEND	
	EXISTING WALL
	EXISTING DOOR
	EXISTING WINDOW
	DEMOLISHED WALL
	DEMOLISHED DOOR
	DEMOLISHED WINDOW
	NEW WALL
	NEW DOOR
	NEW WINDOW

YANEY COURTHOUSE - MEZZANINE FLOOR PLAN

TUOLUMNE TCARDS - YANEY AVE HISTORIC COURT HOUSE FEBRUARY 27, 2023

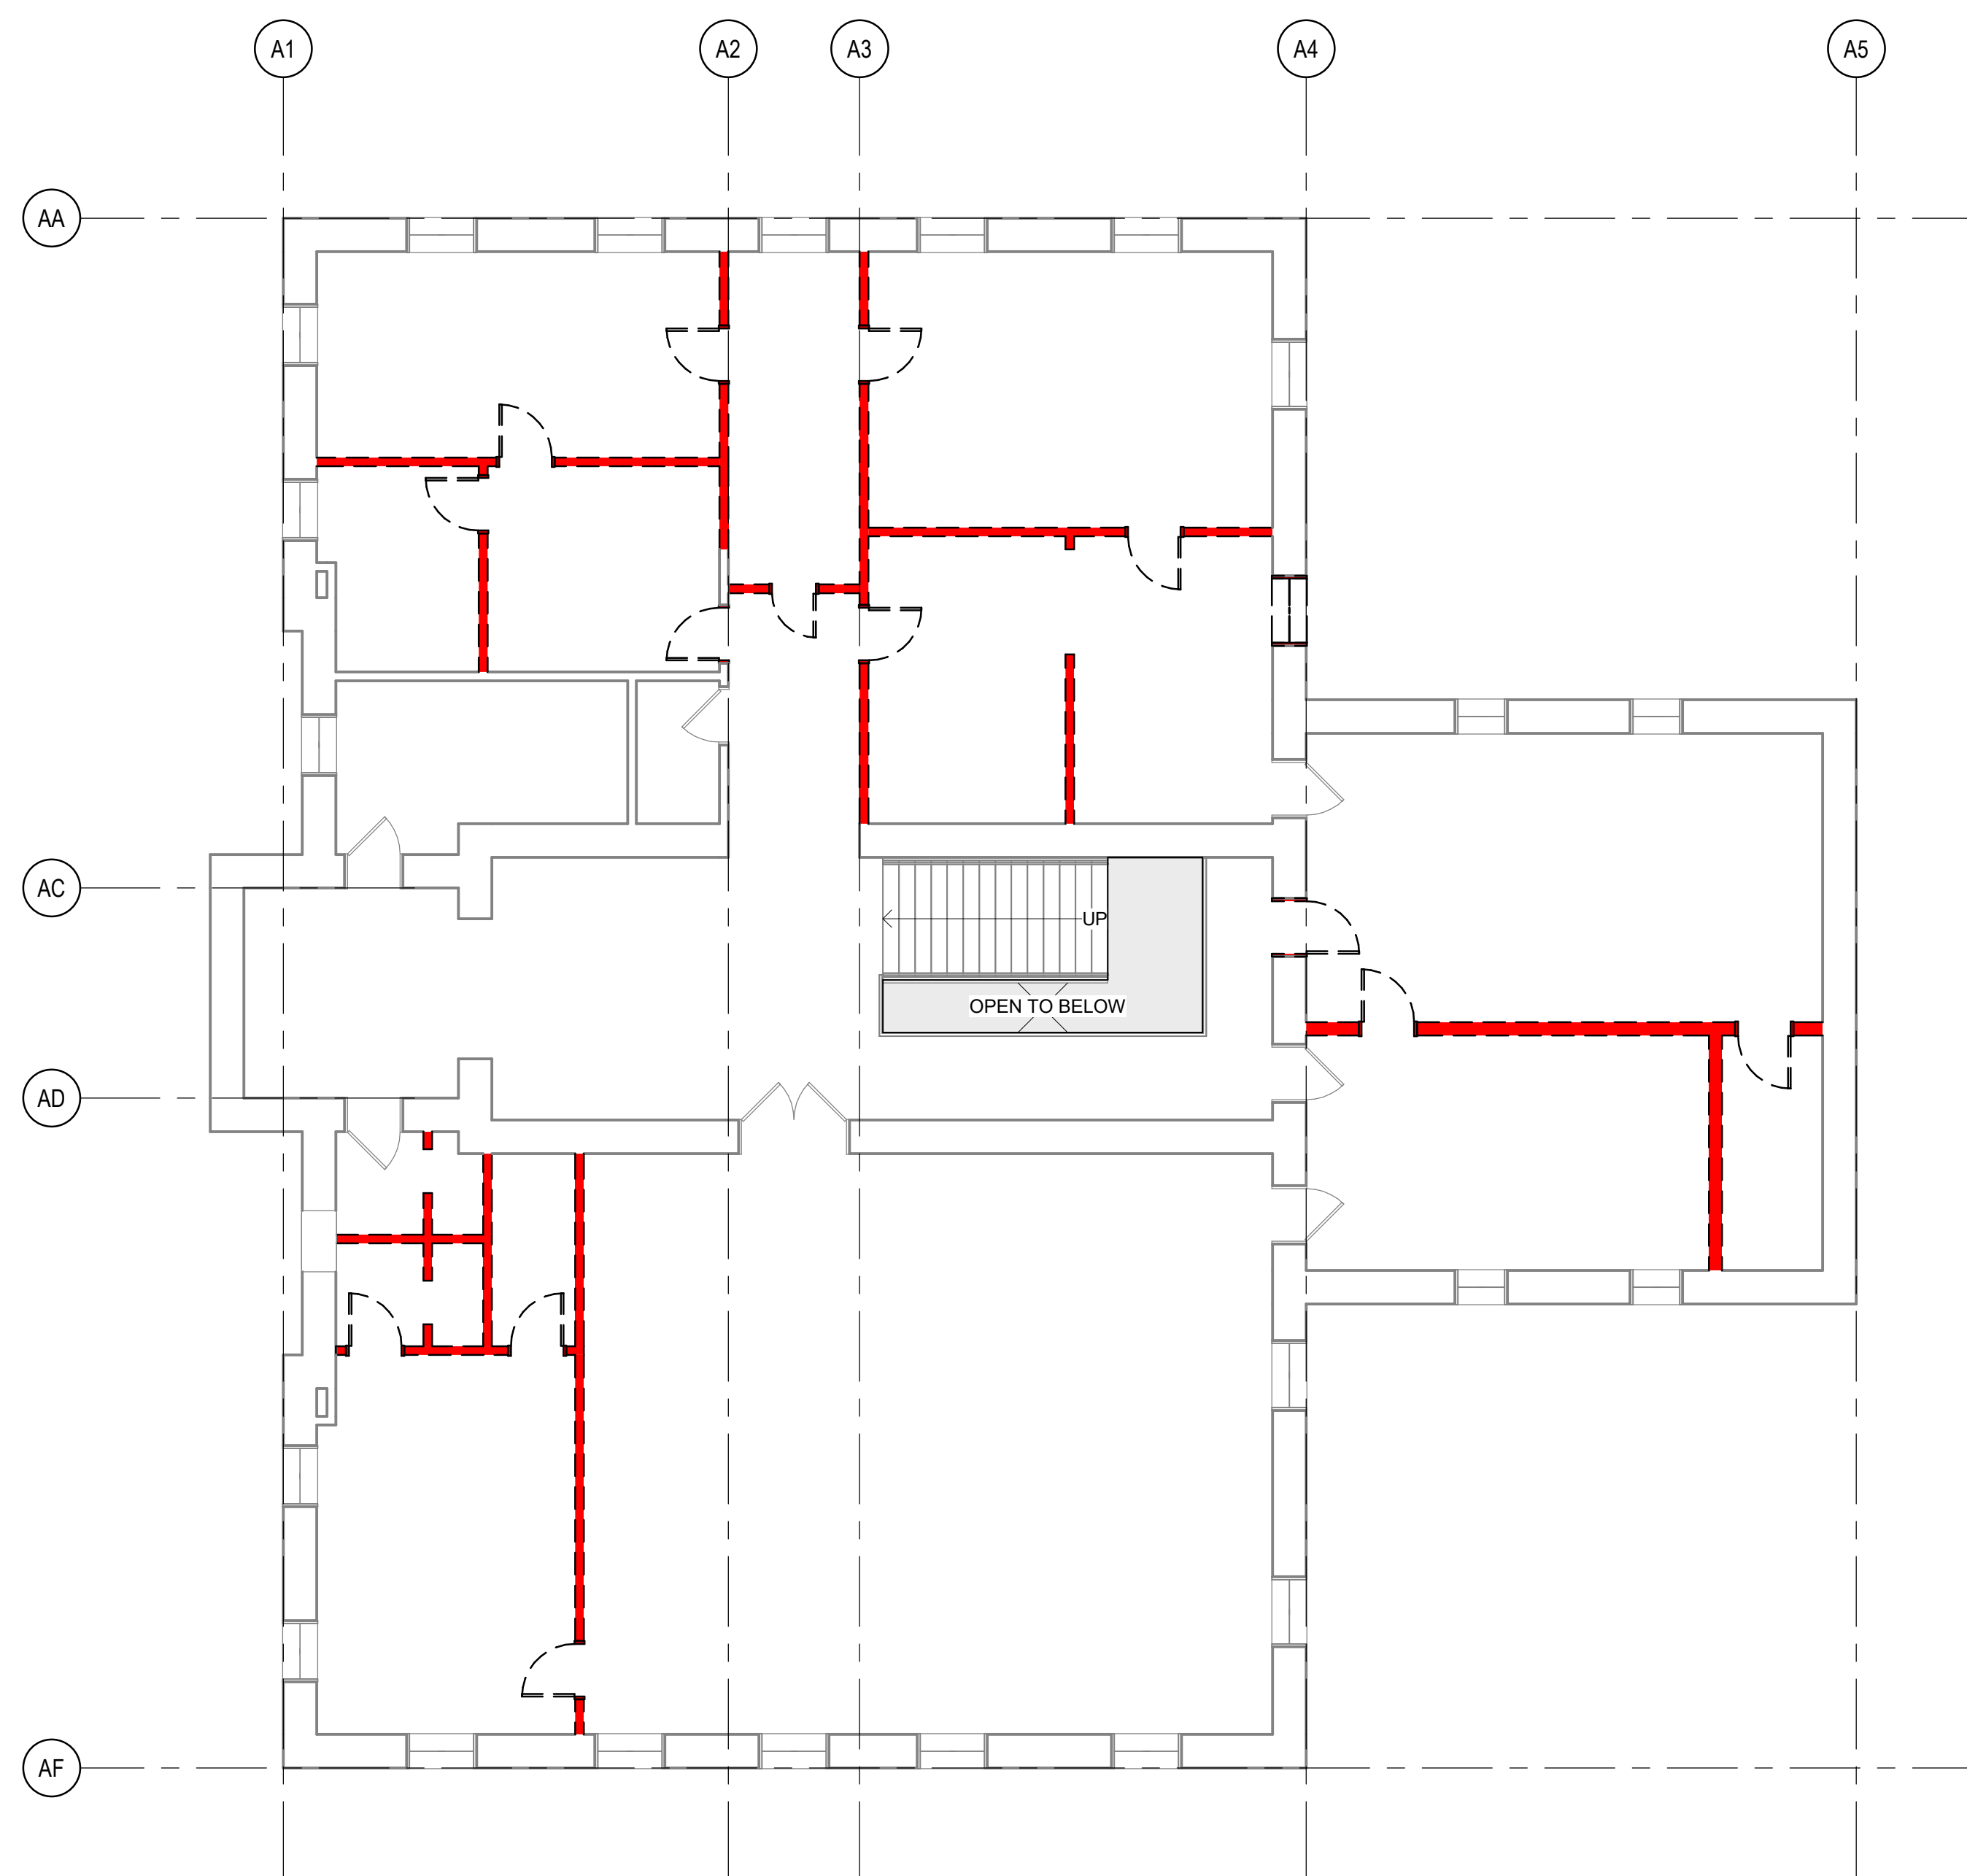

1 DEMOLITION FLOOR PLAN - LEVEL 3 - OVERALL
SCALE 1/8" = 1'-0"

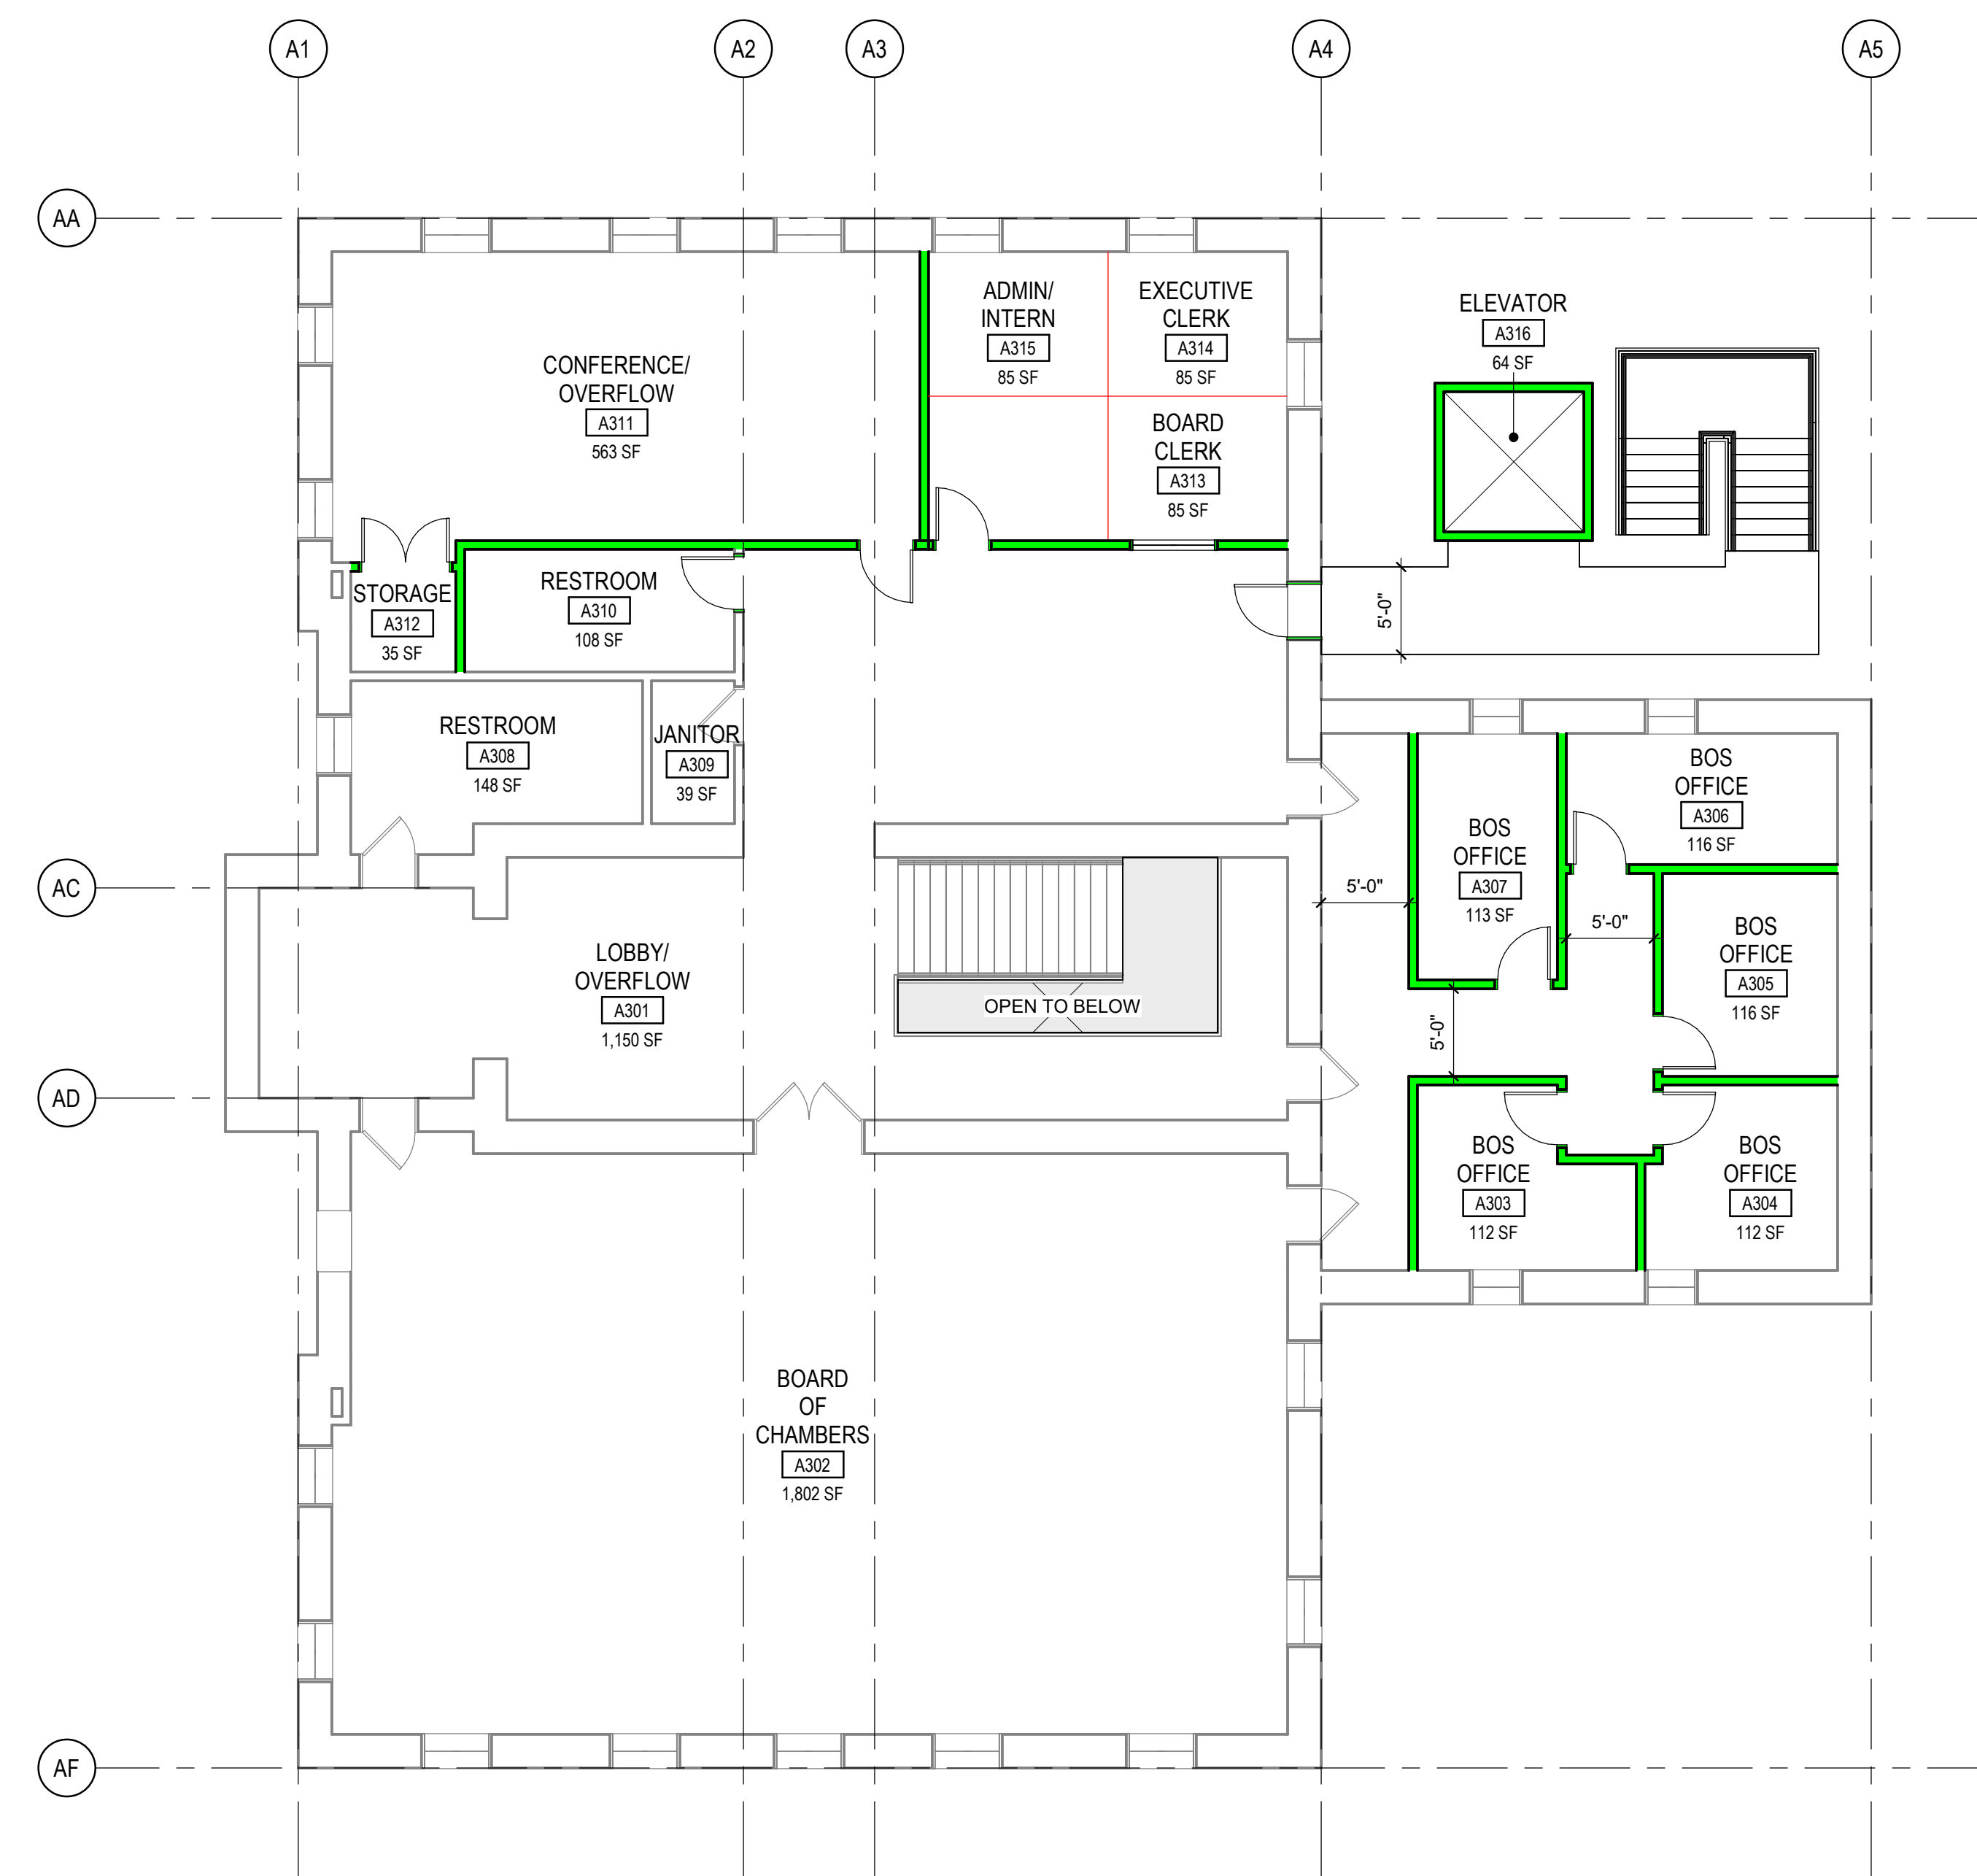

2 PROPOSED FLOOR PLAN - LEVEL 3 - OVERALL
SCALE 1/8" = 1'-0"



FLOOR PLAN LEGEND	
	EXISTING WALL
	EXISTING DOOR
	EXISTING WINDOW
	DEMOLISHED WALL
	DEMOLISHED DOOR
	DEMOLISHED WINDOW
	NEW WALL
	NEW DOOR
	NEW WINDOW

YANEY COURTHOUSE - LEVEL 3 FLOOR PLAN

TUOLUMNE TCARDS - YANEY AVE HISTORIC COURT HOUSE FEBRUARY 27, 2023