


DATE:	11/21/24
SCALE:	As Shown
DESIGNED:	MBR
DRAWN:	KW
CHECKED:	MBR
PROJ.ENGR.:	MBR
PROJ.MGR.:	MBR

No.	DATE	REVISION



① C-STORE FRONT ELEVATION
1/4" = 1'-0"

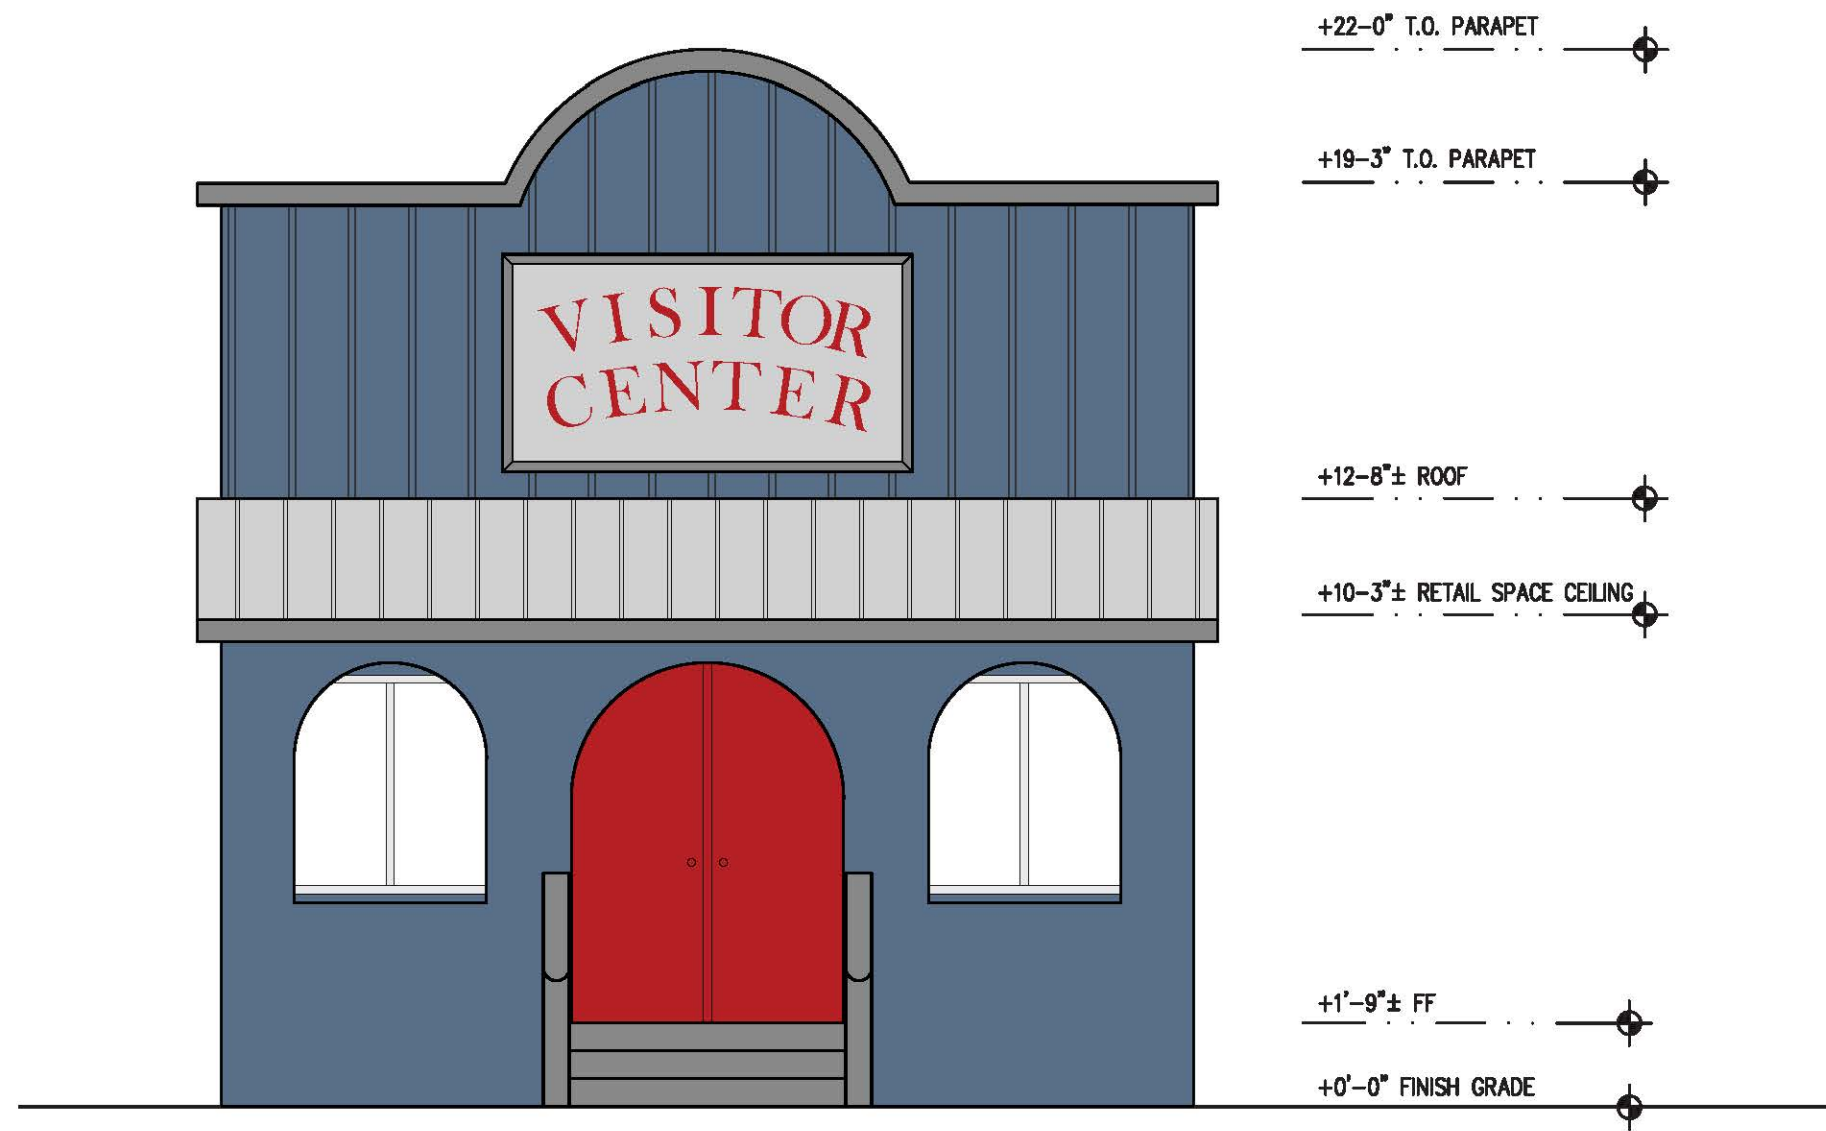

② VISITOR CENTER FRONT ELEVATION
1/4" = 1'-0"



③ RESTAURANT FRONT ELEVATION
1/4" = 1'-0"

ROBERTSON
ENGINEERING
2455 BENNETT VALLEY ROAD, SUITE B300, SANTA ROSA, CA 95404
Telephone 707.593.5443
E-mail mike@robertsonengineering.net

PRELIMINARY BUILDING ELEVATIONS
APN 064-440-001 AND 064-310-005
7490 AND 7520 HWY 120 (HWY 120 & HWY 108)
TUOLUMNE COUNTY
JAMESTOWN
CALIFORNIA

SHEET 4
OF 7 SHEETS
JOB No. 23080