


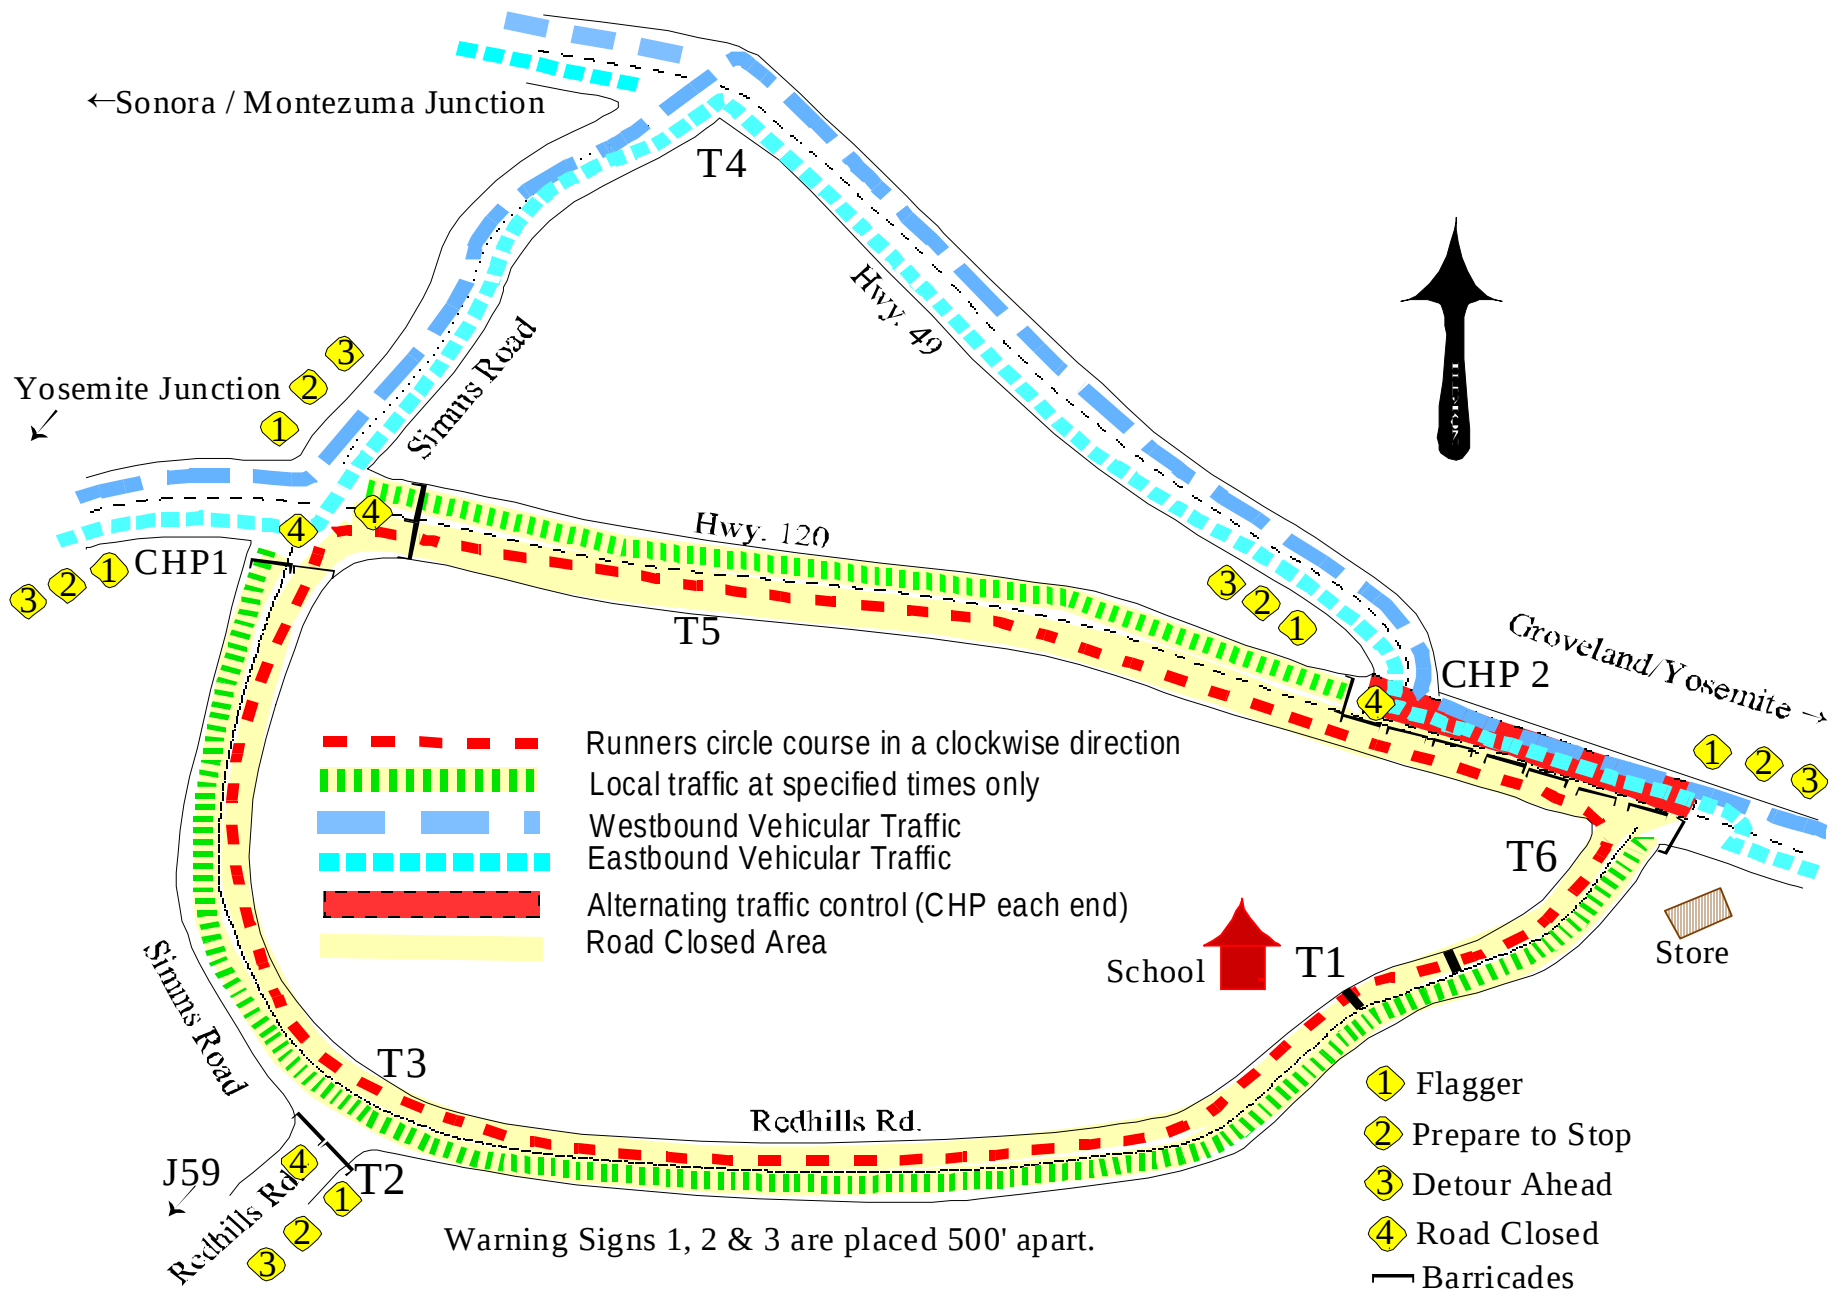

SAMPLE TRAFFIC PLAN