


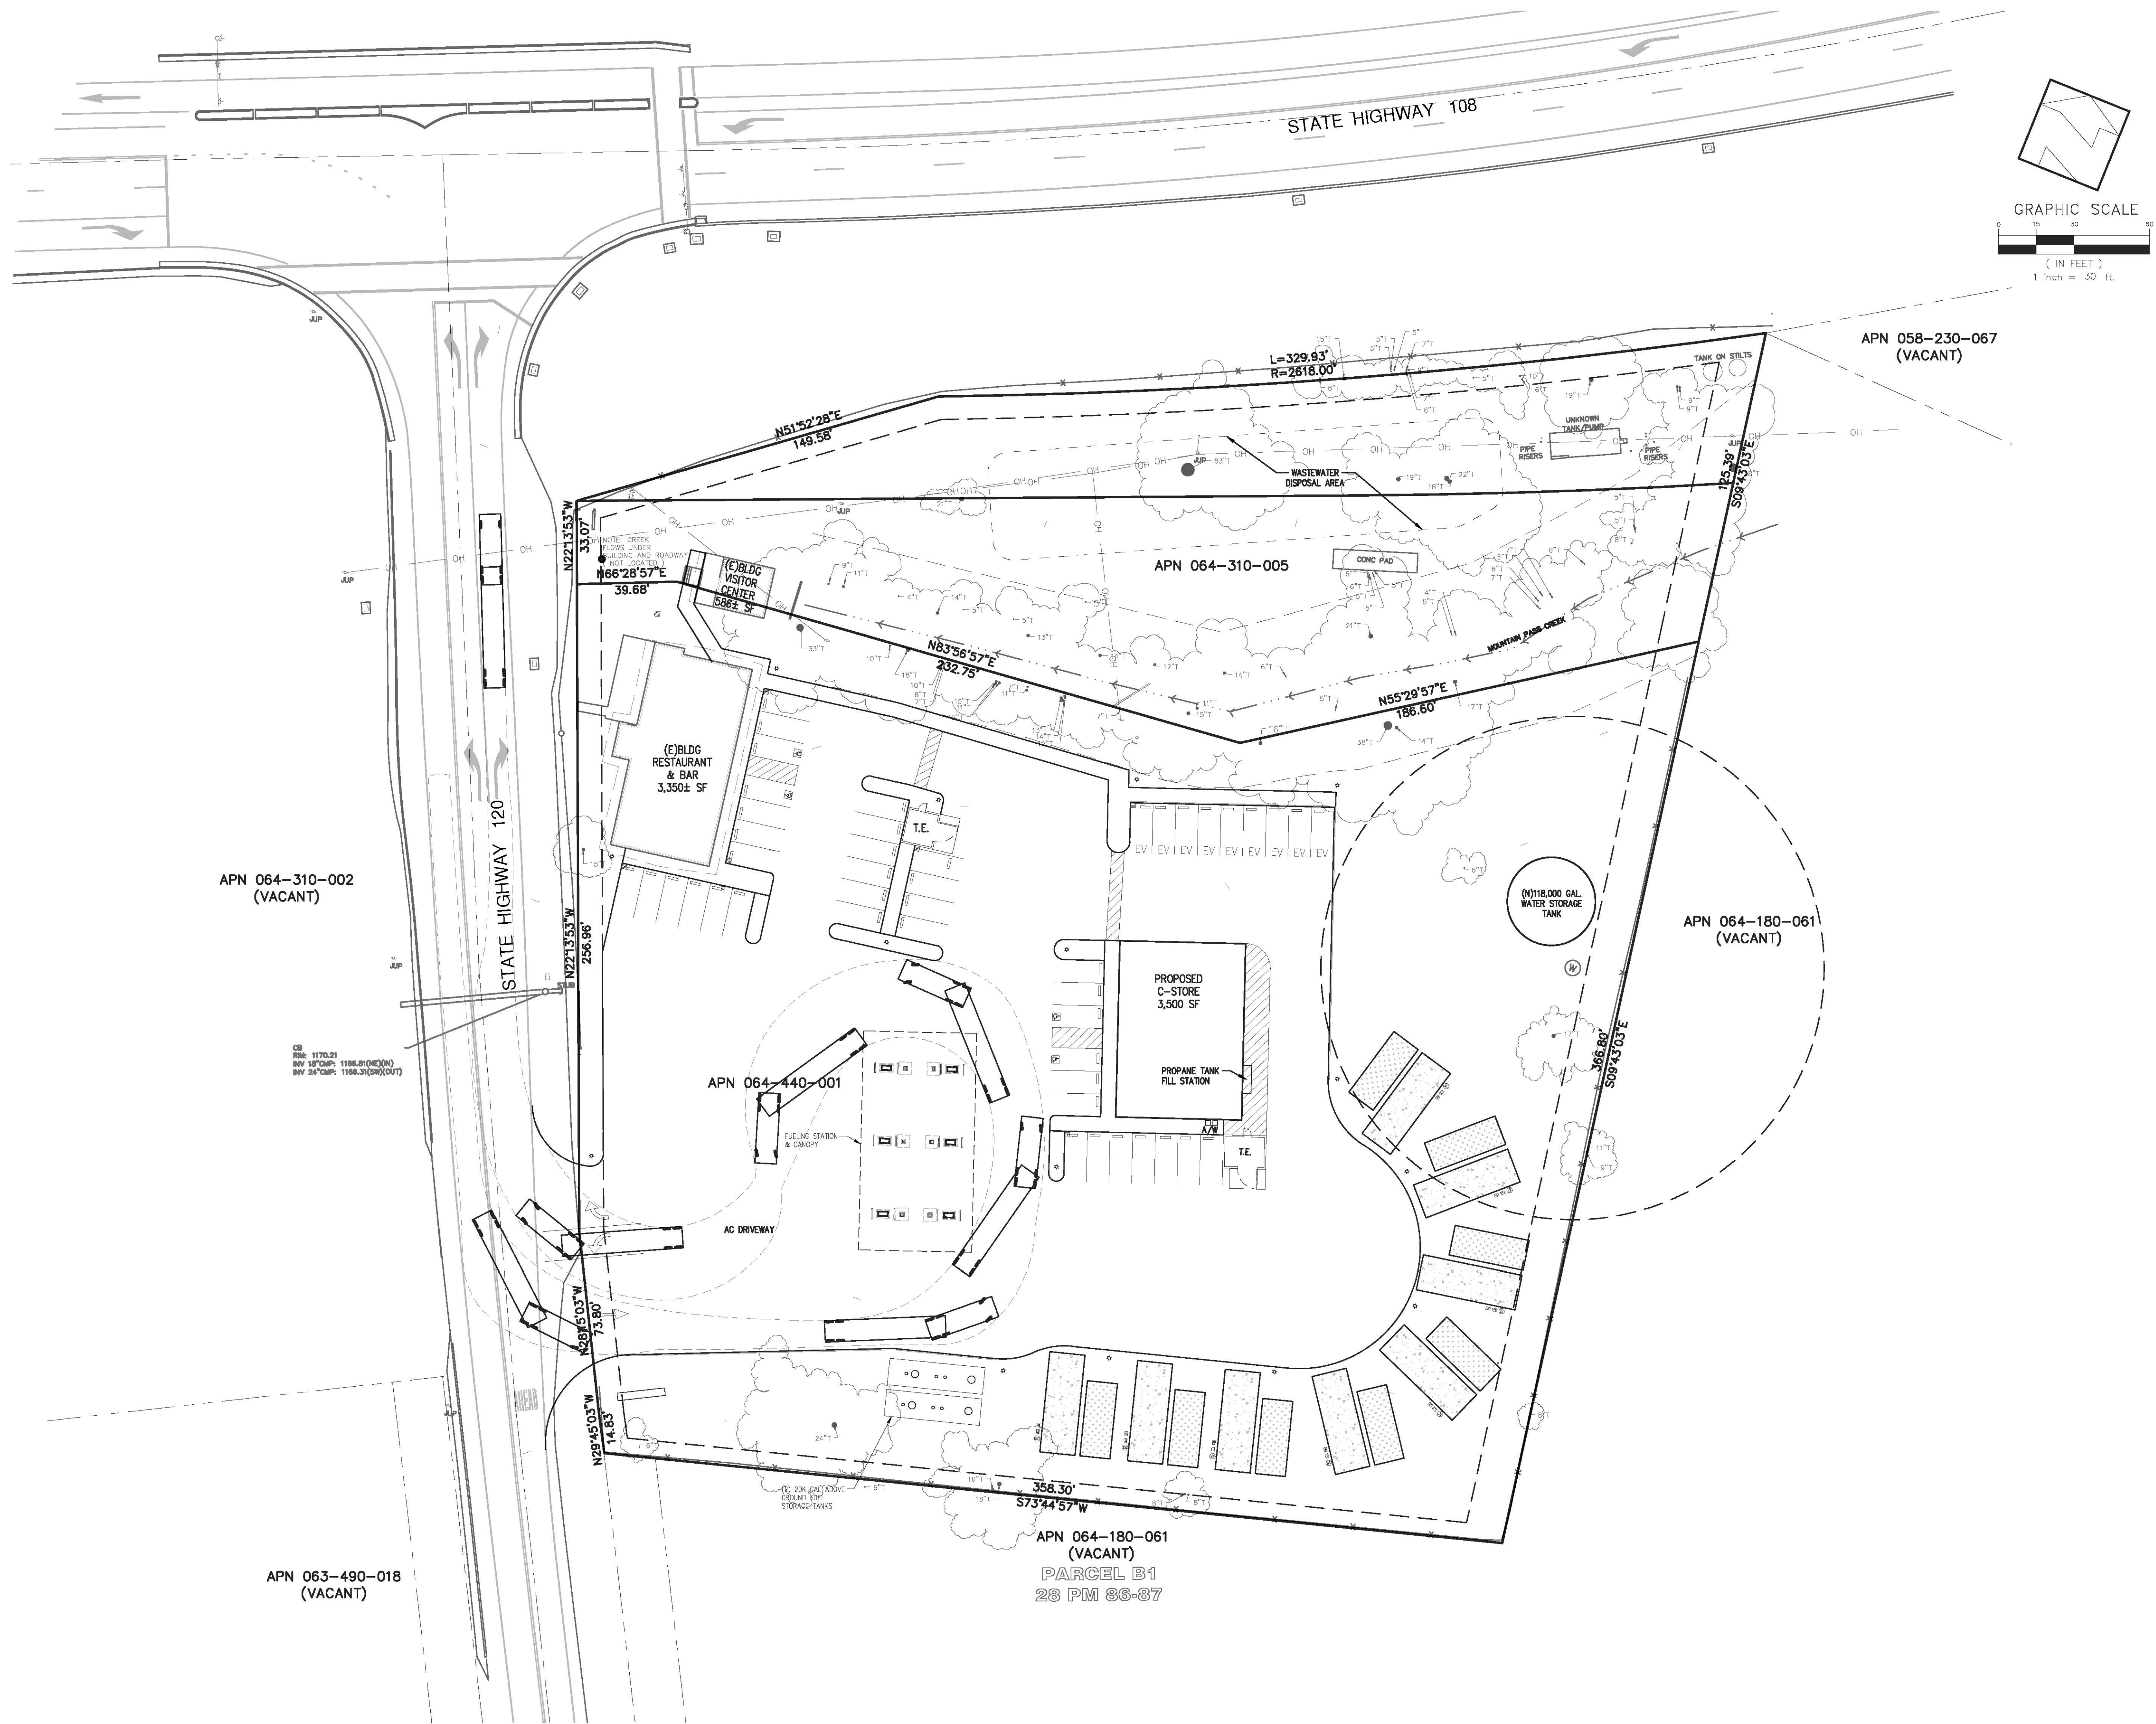


DATE: 11/4/24  
SCALE: As Shown  
DESIGNED: MBR  
DRAWN: KW  
CHECKED: MBR  
PROJ. ENGR.: MBR  
PROJ. MGR.: MBR

| No. | DATE | REVISION |
|-----|------|----------|
|     |      |          |
|     |      |          |
|     |      |          |
|     |      |          |

ROBERTSON  
ENGINEERING  
2455 BENNETT VALLEY ROAD, SUITE B300, SANTA ROSA, CA 95404  
Telephone 707.593.5443  
E-mail mike@robertsonengineering.net



PROPOSED SITE CIRCULATION PLAN  
FUELING TRUCK  
APN 064-440-001 AND 064-310-005  
7490 AND 7520 HWY 120 (HWY 120 & HWY 108)  
TUOLUMNE COUNTY  
CALIFORNIA  
JAMESTOWN

SHEET 6 OF 6  
SHEETS  
JOB No. 23080

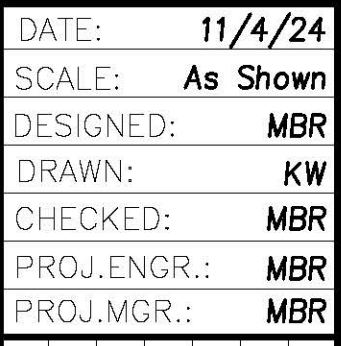

**ROBERTSON**  
**RENG** inc  
2455 BENNETT VALLEY ROAD, SUITE B300, SANTA ROSA, CA 95404  
Telephone 707.593.6443  
E-mail [mike@robertsonengineering.net](mailto:mike@robertsonengineering.net)

|         |        |
|---------|--------|
| SHEET   | TR2    |
| OF      |        |
| 6       | SHEETS |
| JOB No. |        |
| 23080   |        |

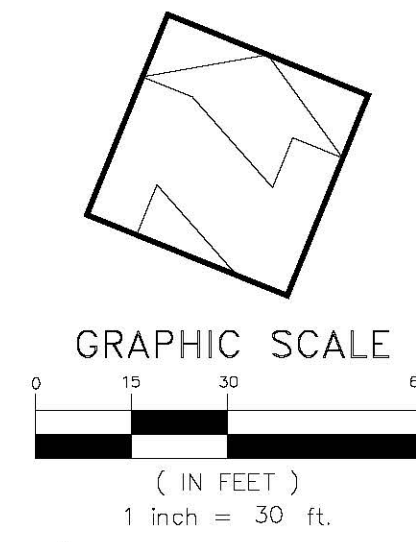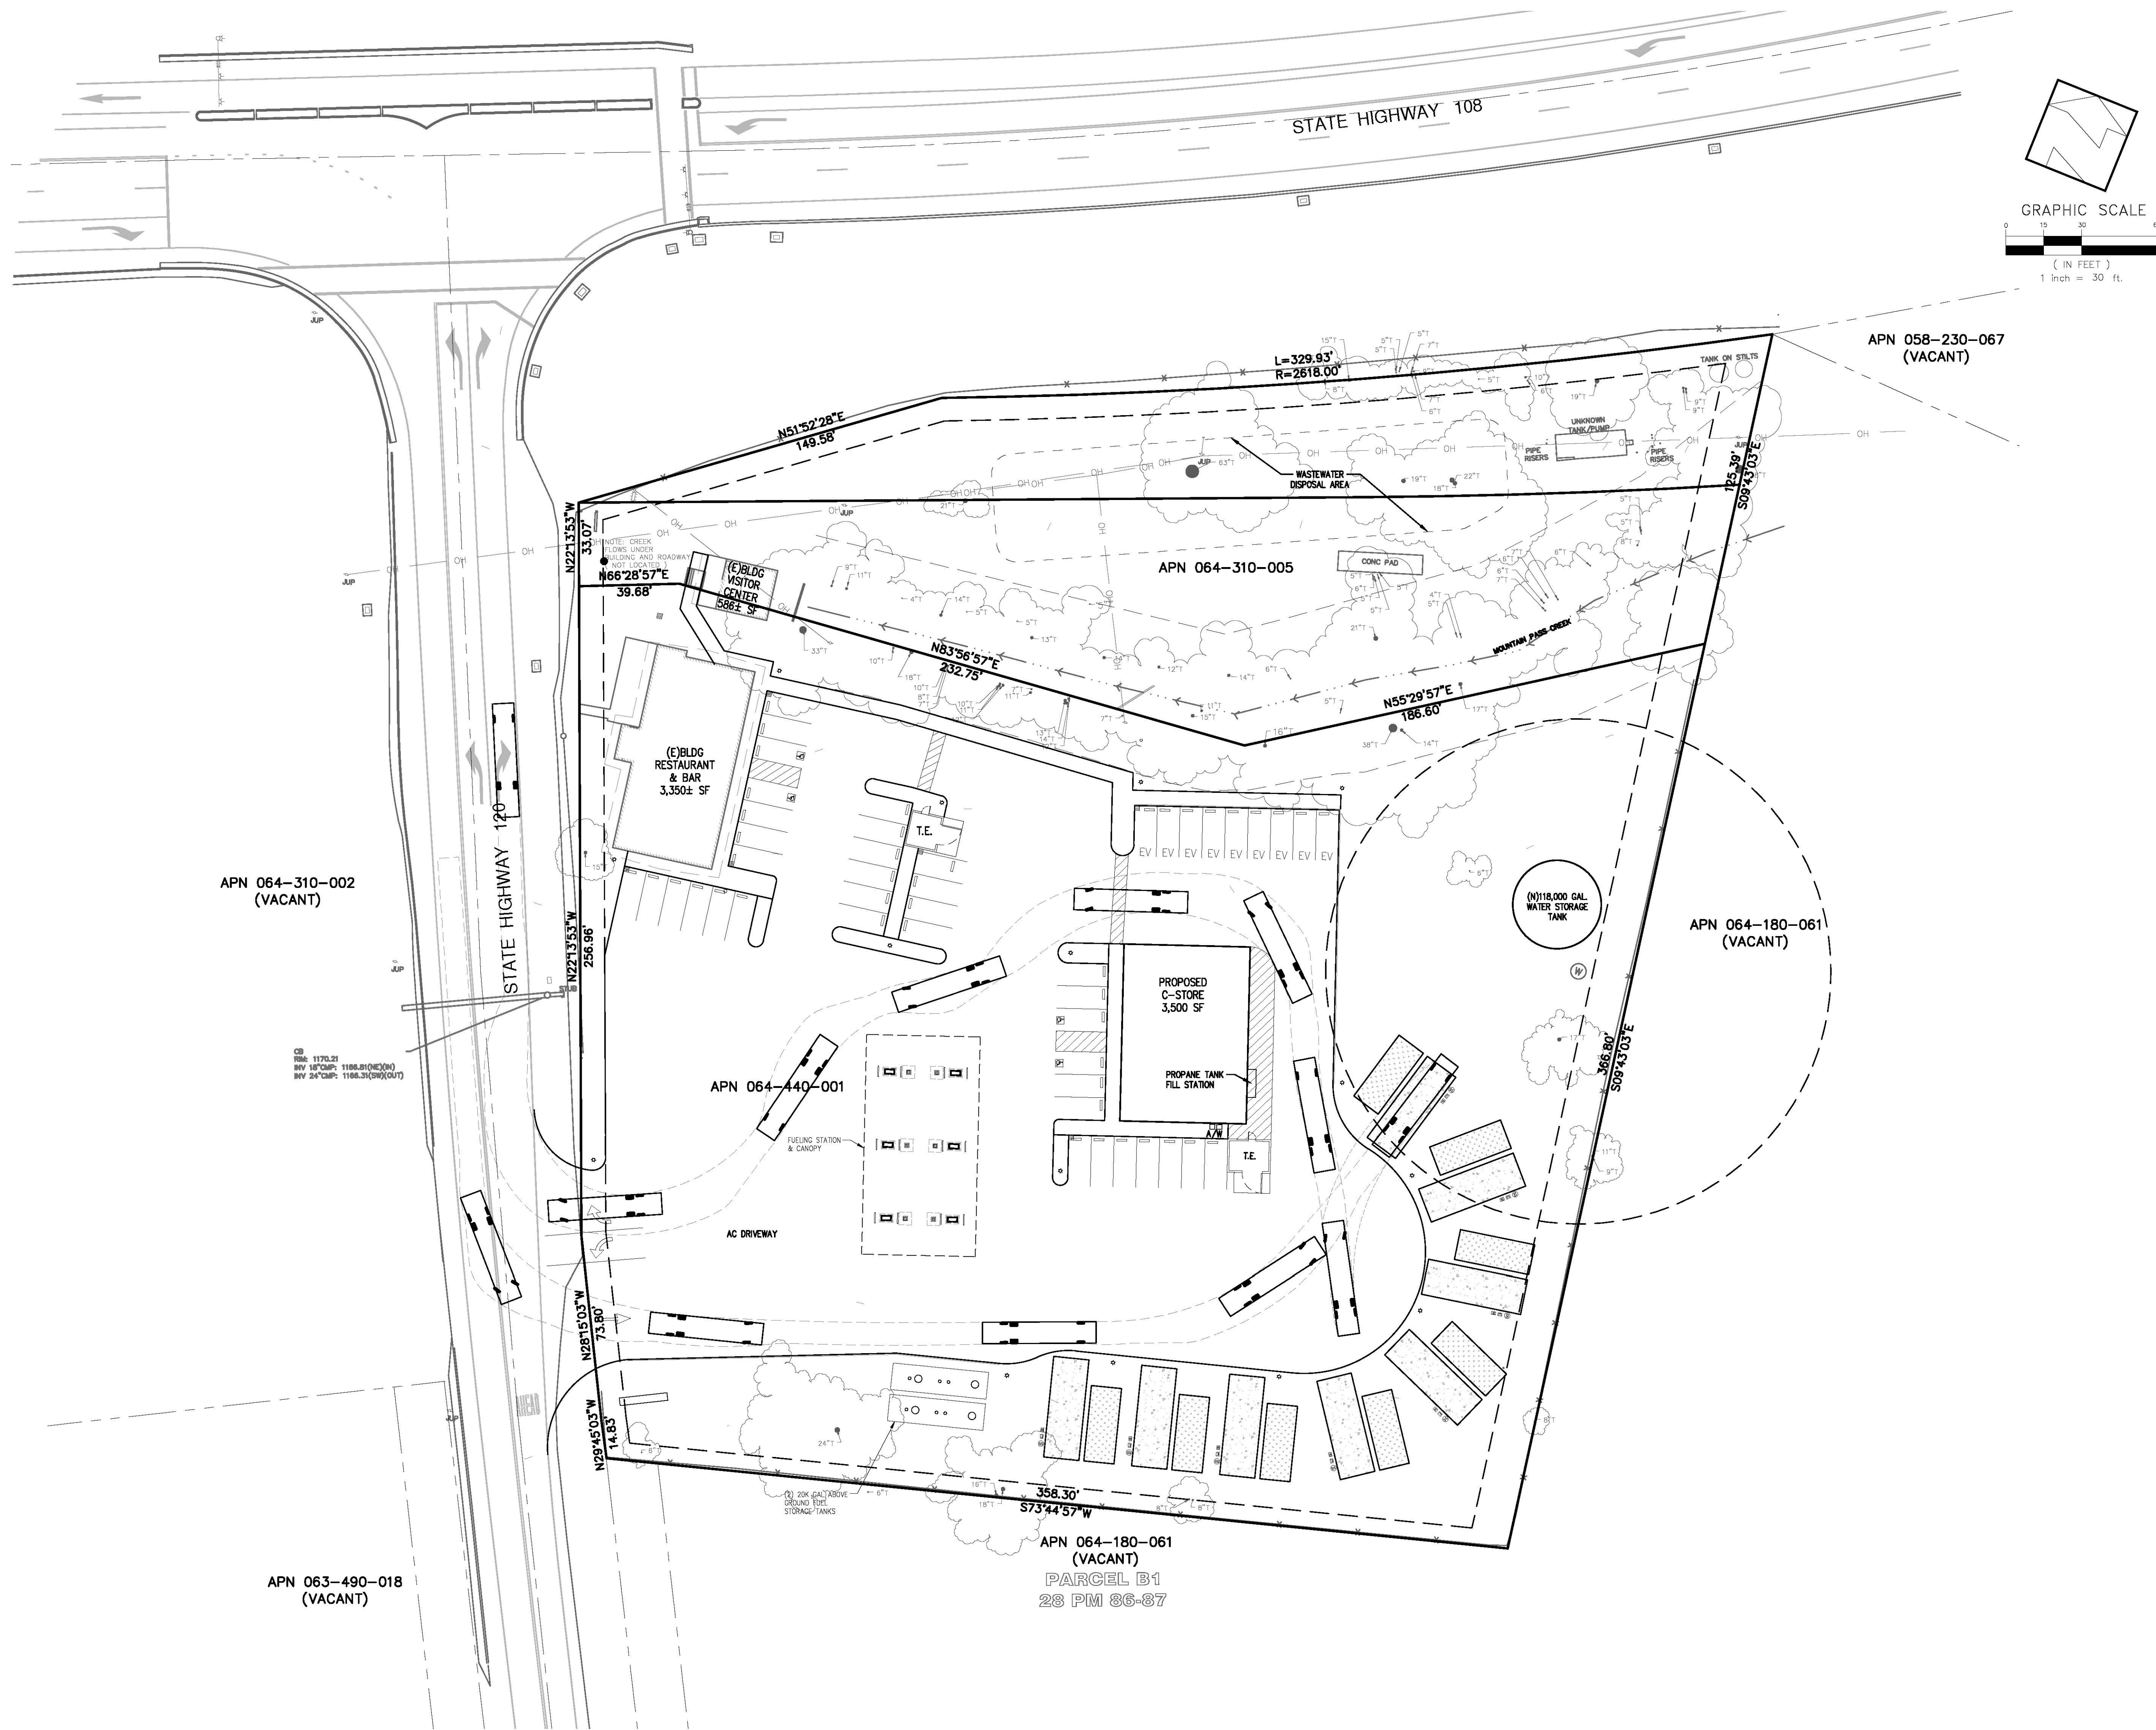

DATE: 11/4/24  
 SCALE: As Shown  
 DESIGNED: MBR  
 DRAWN: KW  
 CHECKED: MBR  
 PROJ.ENGR.: MBR  
 PROJ.MGR.: MBR

| No. | DATE | REVISION |
|-----|------|----------|
|     |      |          |
|     |      |          |
|     |      |          |
|     |      |          |

**ROBERTSON ENGINEERING INC.**  
 2455 BENNETT VALLEY ROAD, SUITE B300, SANTA ROSA, CA 95404  
 Telephone 707.593.5443  
 E-mail mike@robertsonengineering.net

**PROPOSED SITE CIRCULATION PLAN  
 RV OPTION**  
 APN 064-440-001 AND 064-310-005  
 7490 AND 7520 HWY 120 (HWY 120 & HWY 108)  
 JAMESTOWN TUOLUMNE COUNTY CALIFORNIA

SHEET **TR3**  
 OF  
**6** SHEETS  
 JOB No.  
**23080**